

DO NOT SCALE  
COPYRIGHT RESERVED

Plan 1

Serving  
area

CAR PARK

bill

BOATSHED

Ground Floor


SHROPSHIRE  
UNION CANAL  
FILE CUT

PLANNING  
SERVICES  
REFERENCE NO. 02 NOV 2007  
NORTH SHROPSHIRE  
DISTRICT COUNCIL

NOAH, HECKS & PARTNERS  
CHARTERED ARCHITECTS  
20 New Street, Lutterworth, Leicestershire LE17 4RU  
Tel: (01454) 528900 Fax: (01454) 528901  
Upper House, 21, Llysfa Road, Ince, Cheshire, Warrington, Cheshire WA3 7JW  
Telephone: (01925) 843373 Facsimile: (01925) 433378

CLIENT	HFP Foods Ltd		
PROJECT	Betton Mill, Betton Road Market Drayton, Shropshire		
DRAWING TITLE	Ground Floor Plan as Existing		
SCALE	1:100	DATE	Oct 2007
JOB NUMBER	508	DRAWING NUMBER	02
REVISION			

PLANNING  
SERVICES  
REFERENCE NO. 06 NOV 2007  
NORTH SHROPSHIRE  
DISTRICT COUNCIL

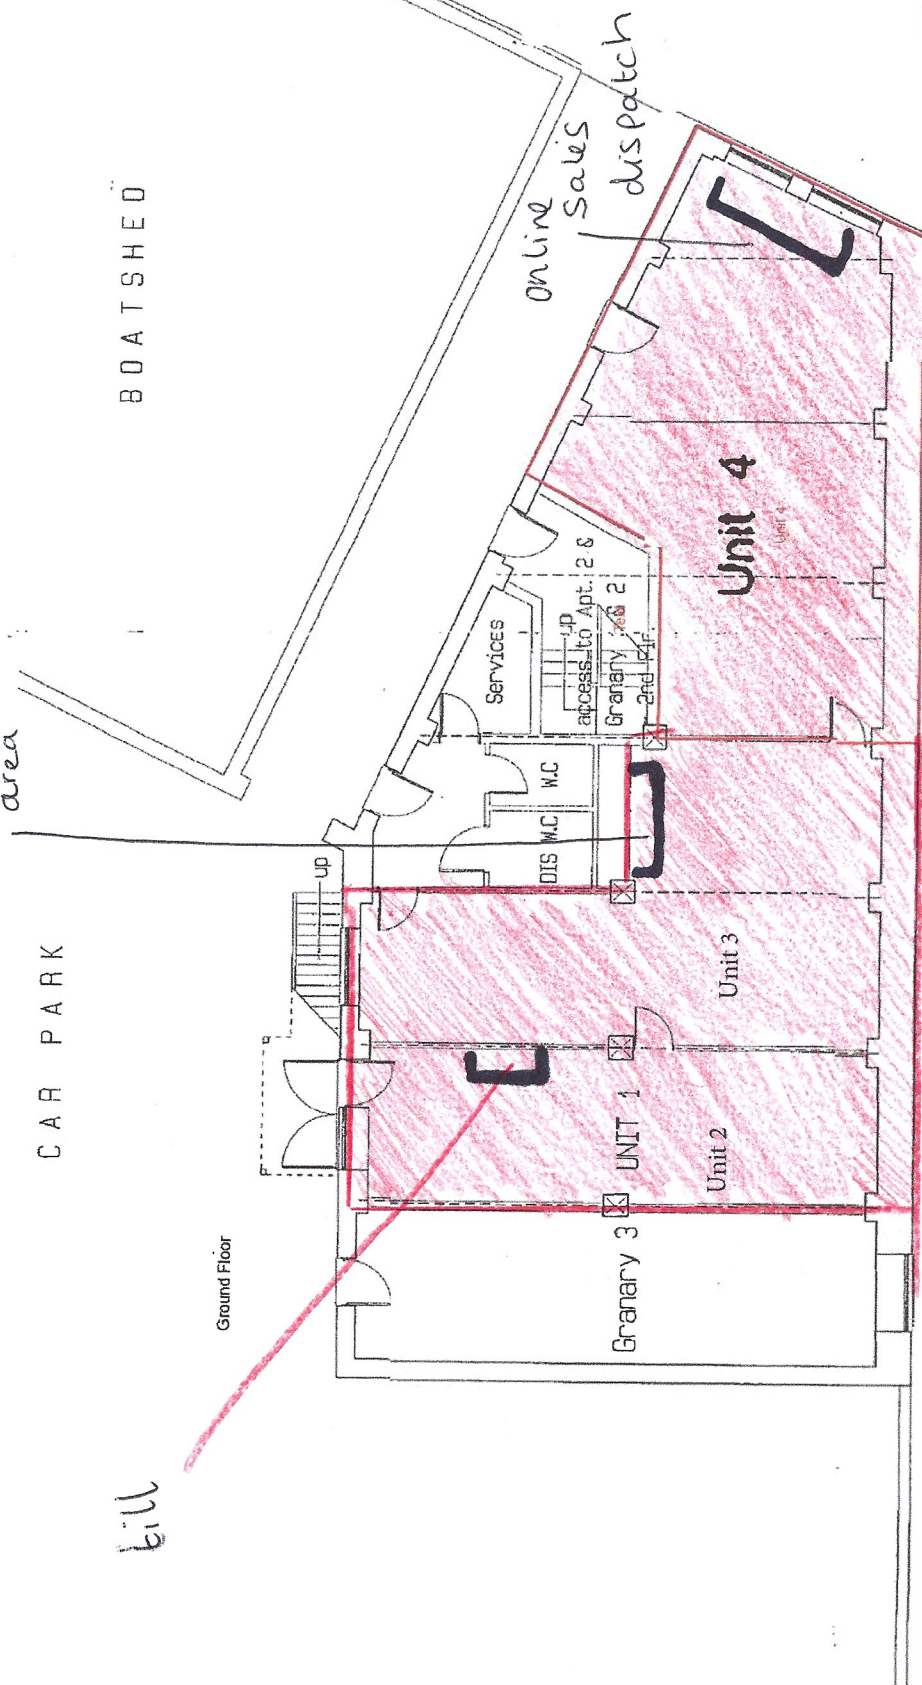

Bill 28/01/2022