

Green area =
Consumption
only

Fire
Exit
Entrance +
Exit

Fire
Extinguishers

WC

BOATSHED

Fire
exit


SHROPSHIRE UNION CANAL

FILE CUP 1

Fire
Extinguishers

Staff
access

Kitchen

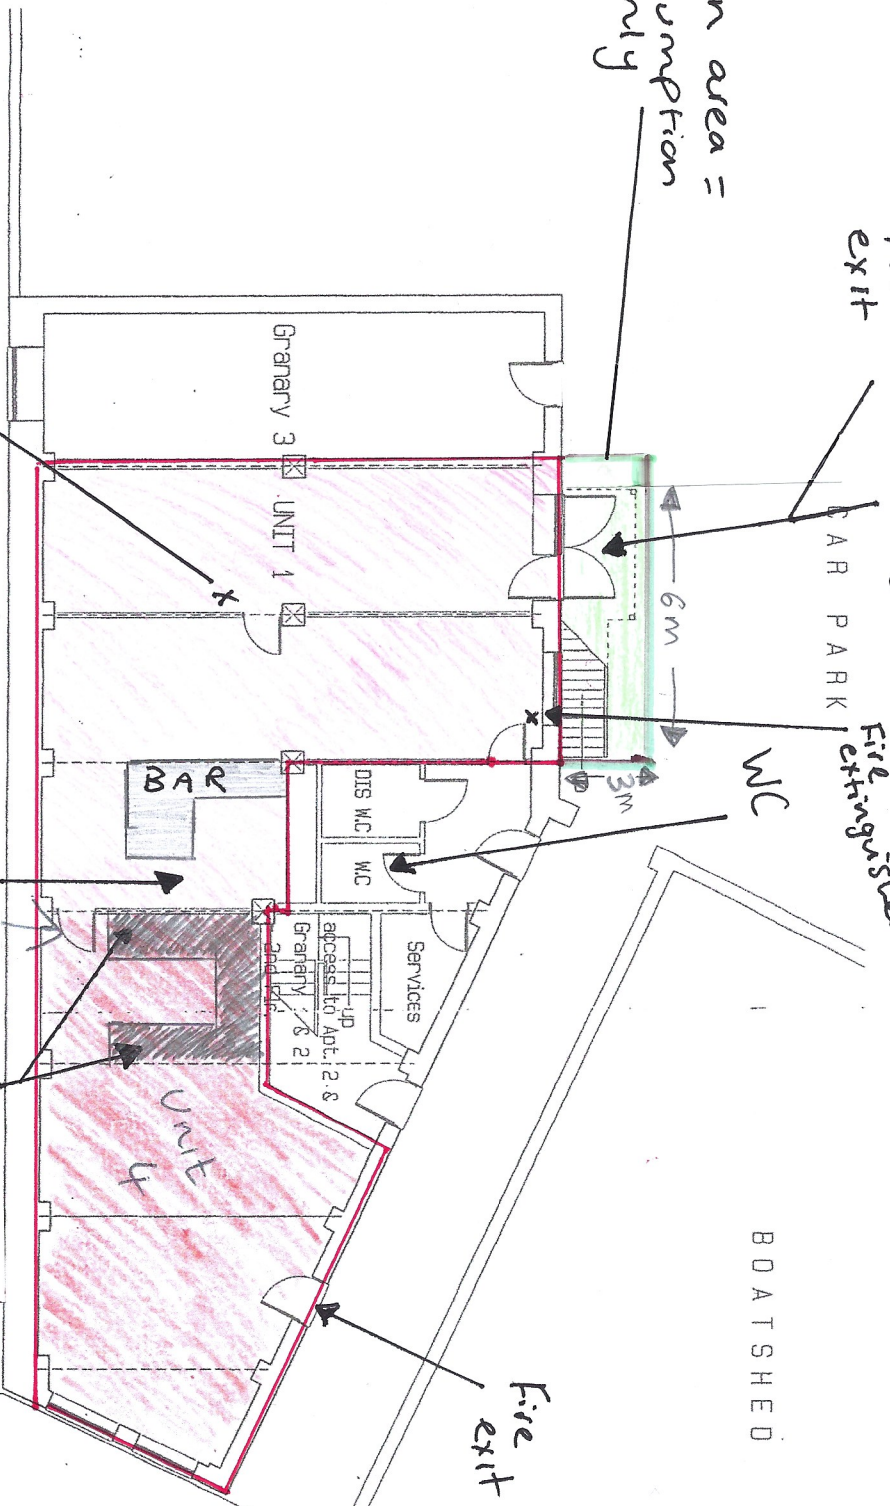

No Fixed Furniture
No Stairs / Steps

PLANNING
SERVICES
REFERENCE No. 06 NOV 2007
NORTH SHROPSHIRE
DISTRICT COUNCIL

PLANNING
SERVICES
REFERENCE No. 02 NOV 2007
NORTH SHROPSHIRE
DISTRICT COUNCIL

NOAH, HECKS & PARTNERS CHARTERED ARCHITECTS 20 New Street, Ludlow, Shropshire, LE17 4JF Tel: (01453) 559090 Fax: (01453) 559075 Hyperdome, Beakins Road, Leighton, Tetbury, Glos., GL7 5JW Telephone: (01993) 433373 Fax: (01993) 433369	
CLIENT	HFP Foods Ltd
PROJECT	Betton Mill, Betton Road Market Drayton, Shropshire
DRAWING TITLE	Ground Floor Plan as Existing
SCALE	1:100
DATE	Oct 2007
JOB NUMBER	DRAWING NUMBER
508	02
REVISION	

21.02.23