

SHROPSHIRE UNION CANAL


FILE COPY

PLANNING SERVICES
REFERENCE No. 0/2 NOV 2007
NORTH SHROPSHIRE DISTRICT COUNCIL

NOAH, HECKS & PARTNERS
CHARTERED ARCHITECTS
20 New Street, Lutterworth, Leicestershire, LE17 9JY
Tel: (01453) 258900 Fax: (01453) 259795
Upper House, Bubbins Road, Inshidge, Telford, Shropshire, TF9 5JF
Telephone: (01952) 833275 Facsimile: (01952) 133294

CLIENT	HFP Foods Ltd		
PROJECT	Betton Mill, Betton Road Market Drayton, Shropshire		
DRAWING TITLE	Ground Floor Plan as Existing		
SCALE	1:100	DATE	Oct 2007
JOB NUMBER	508	DRAWING NUMBER	02
REVISION			

PLANNING SERVICES
REFERENCE No. 0/6 NOV 2007
NORTH SHROPSHIRE DISTRICT COUNCIL

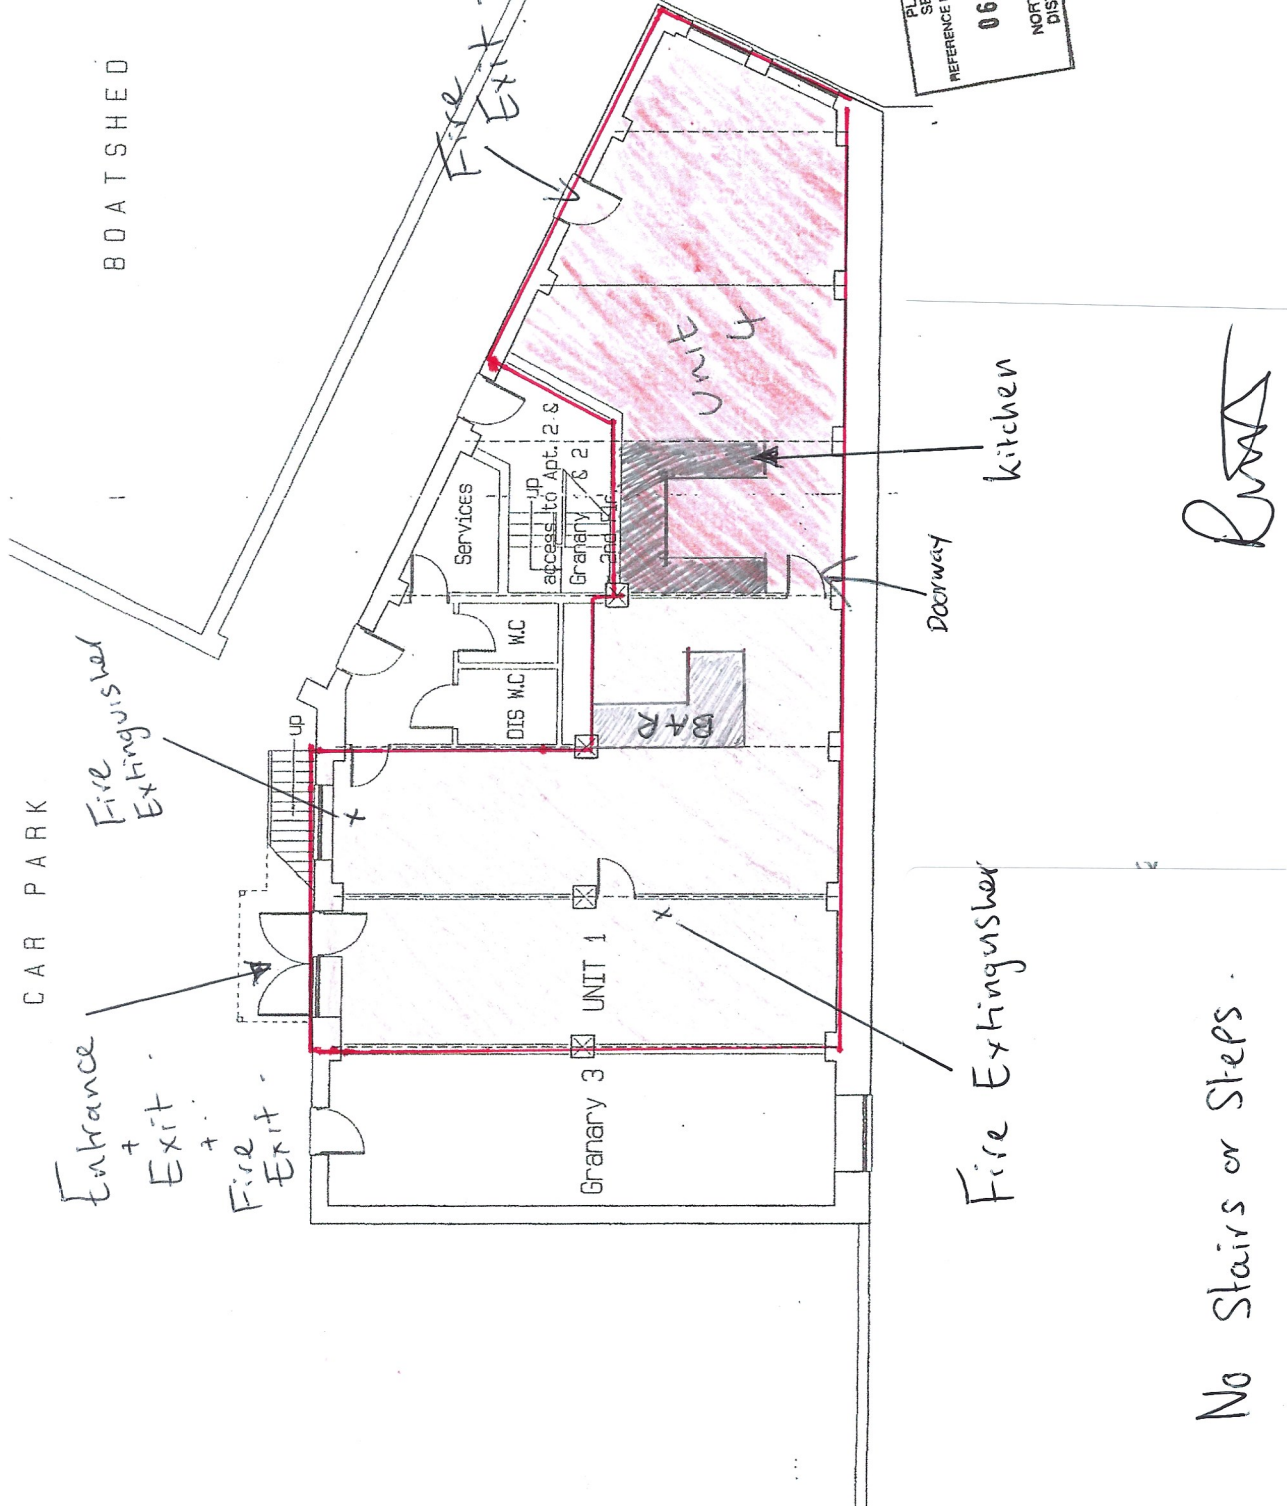

Russ
5/4/23

No Stairs or Steps