


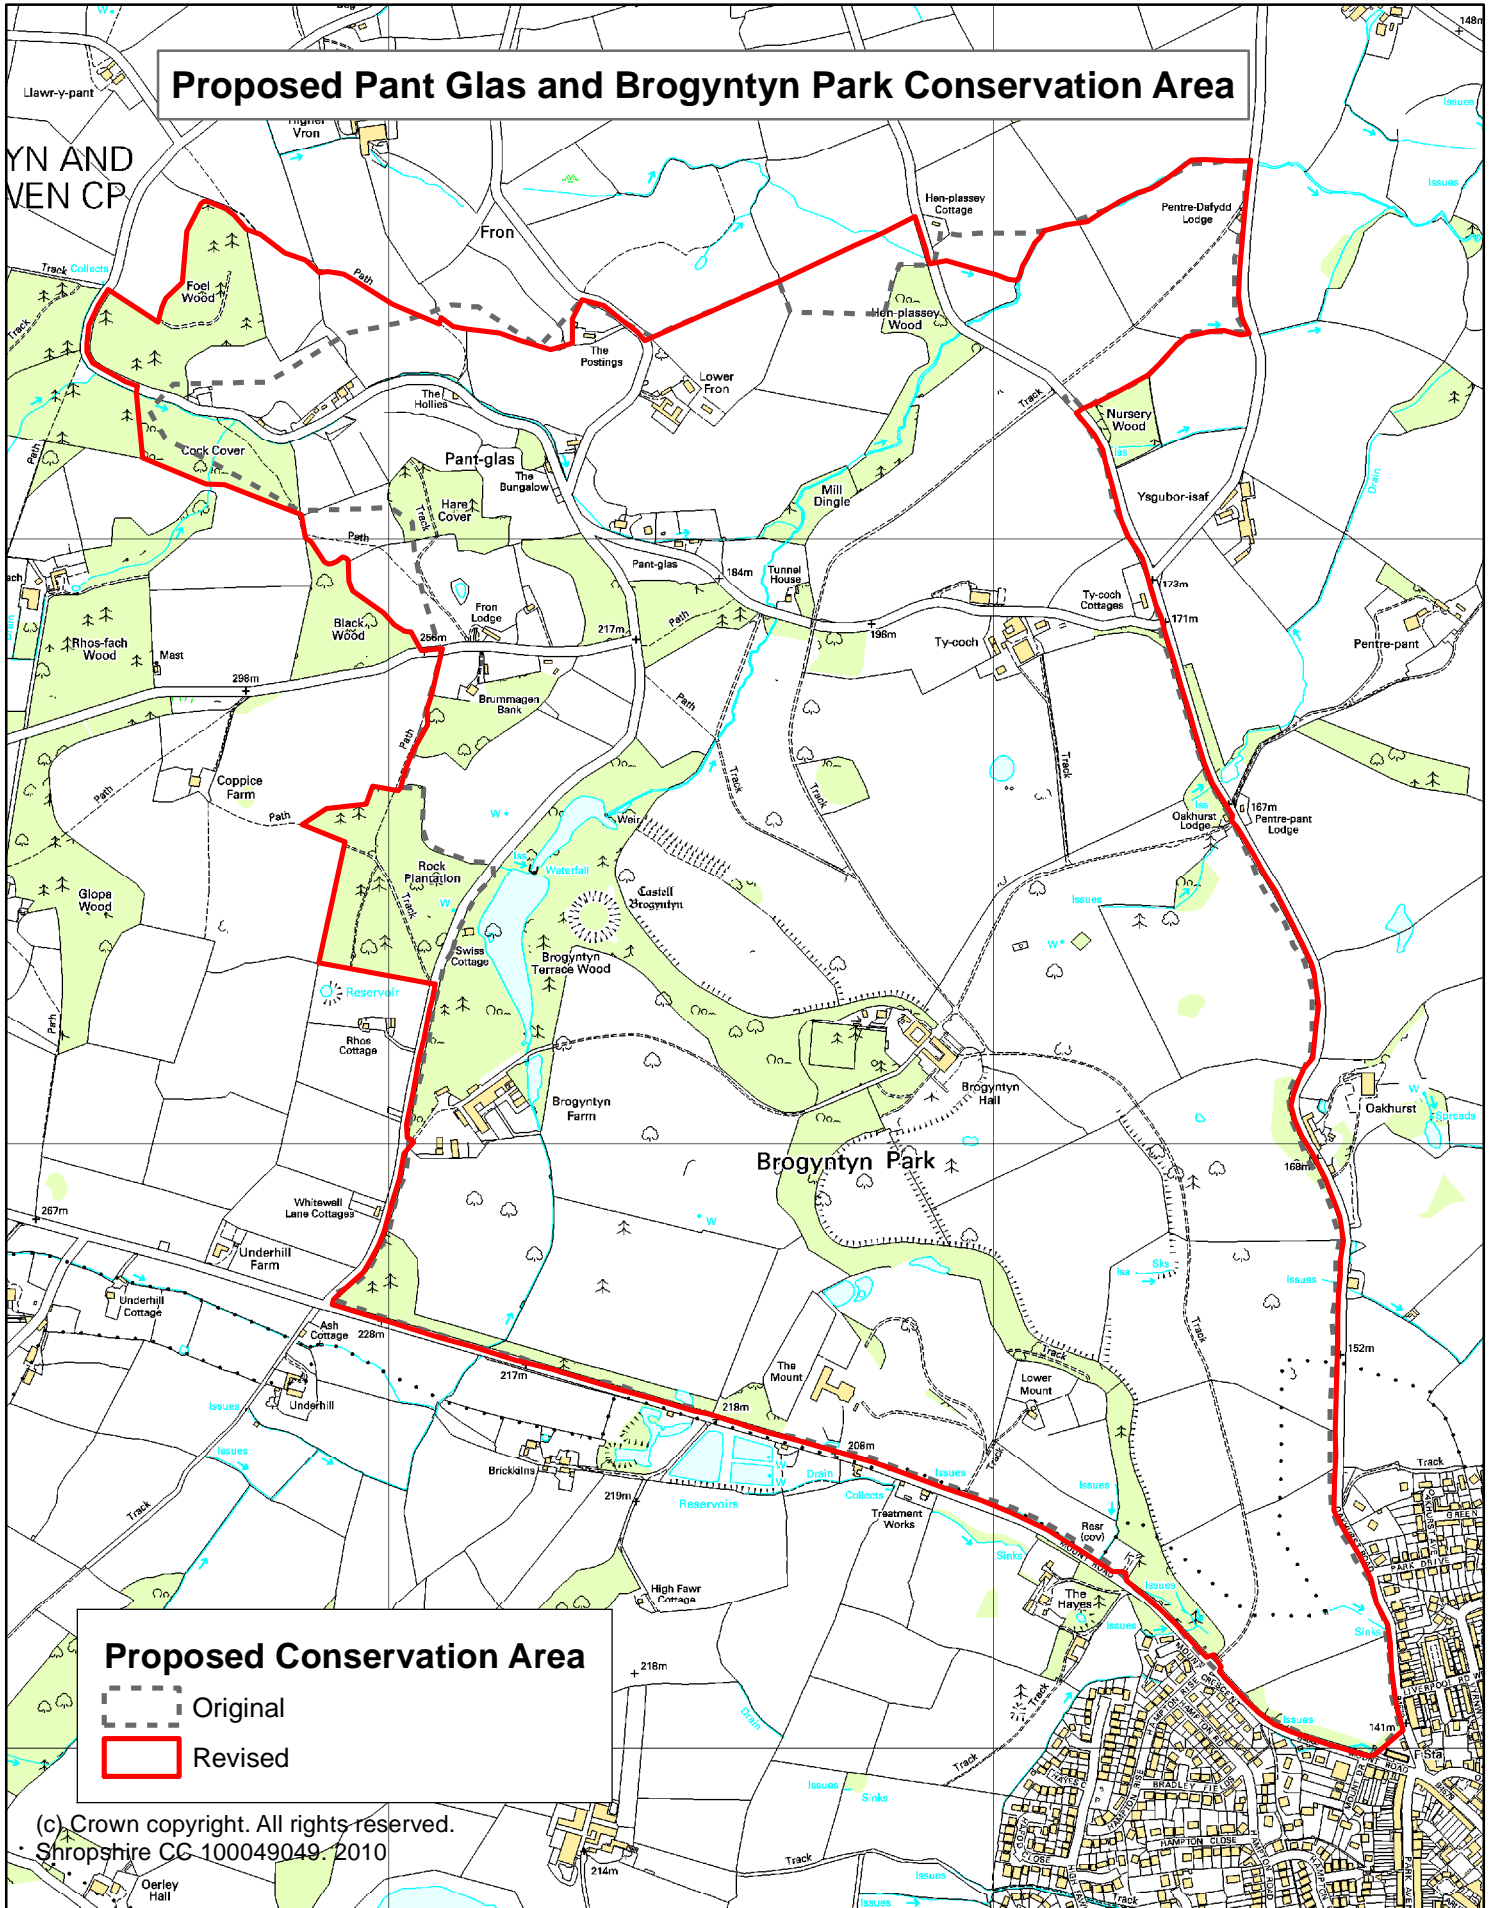

Proposed Pant Glas and Brogyntyn Park Conservation Area



Proposed Conservation Area

-  Original
-  Revised

(c) Crown copyright. All rights reserved.
Shropshire CC 100049049. 2010



Shropshire
Council

Historic Environment Development Services

The Shirehall, Abbey Foregate
Shrewsbury, Shropshire SY2 6ND

Scale: 1:12,500