


I:\Projects\14117\Drawings\14117\SCHEMES\M\PROJMAN\SCHEMES - LUDLOW ROAD SAFETY AND TPO DRAWINGS\14117\SCHEMES\M\PROJMAN\SCHEMES - LUDLOW ROAD SAFETY AND TPO DRAWINGS\14117\SCHEMES\M\PROJMAN\SCHEMES - LUDLOW ROAD SAFETY AND TPO DRAWINGS.dwg, printed on: 02 February 2024, 14:52:02, by: M. Ross, at: 08 West Road, Aylesbury

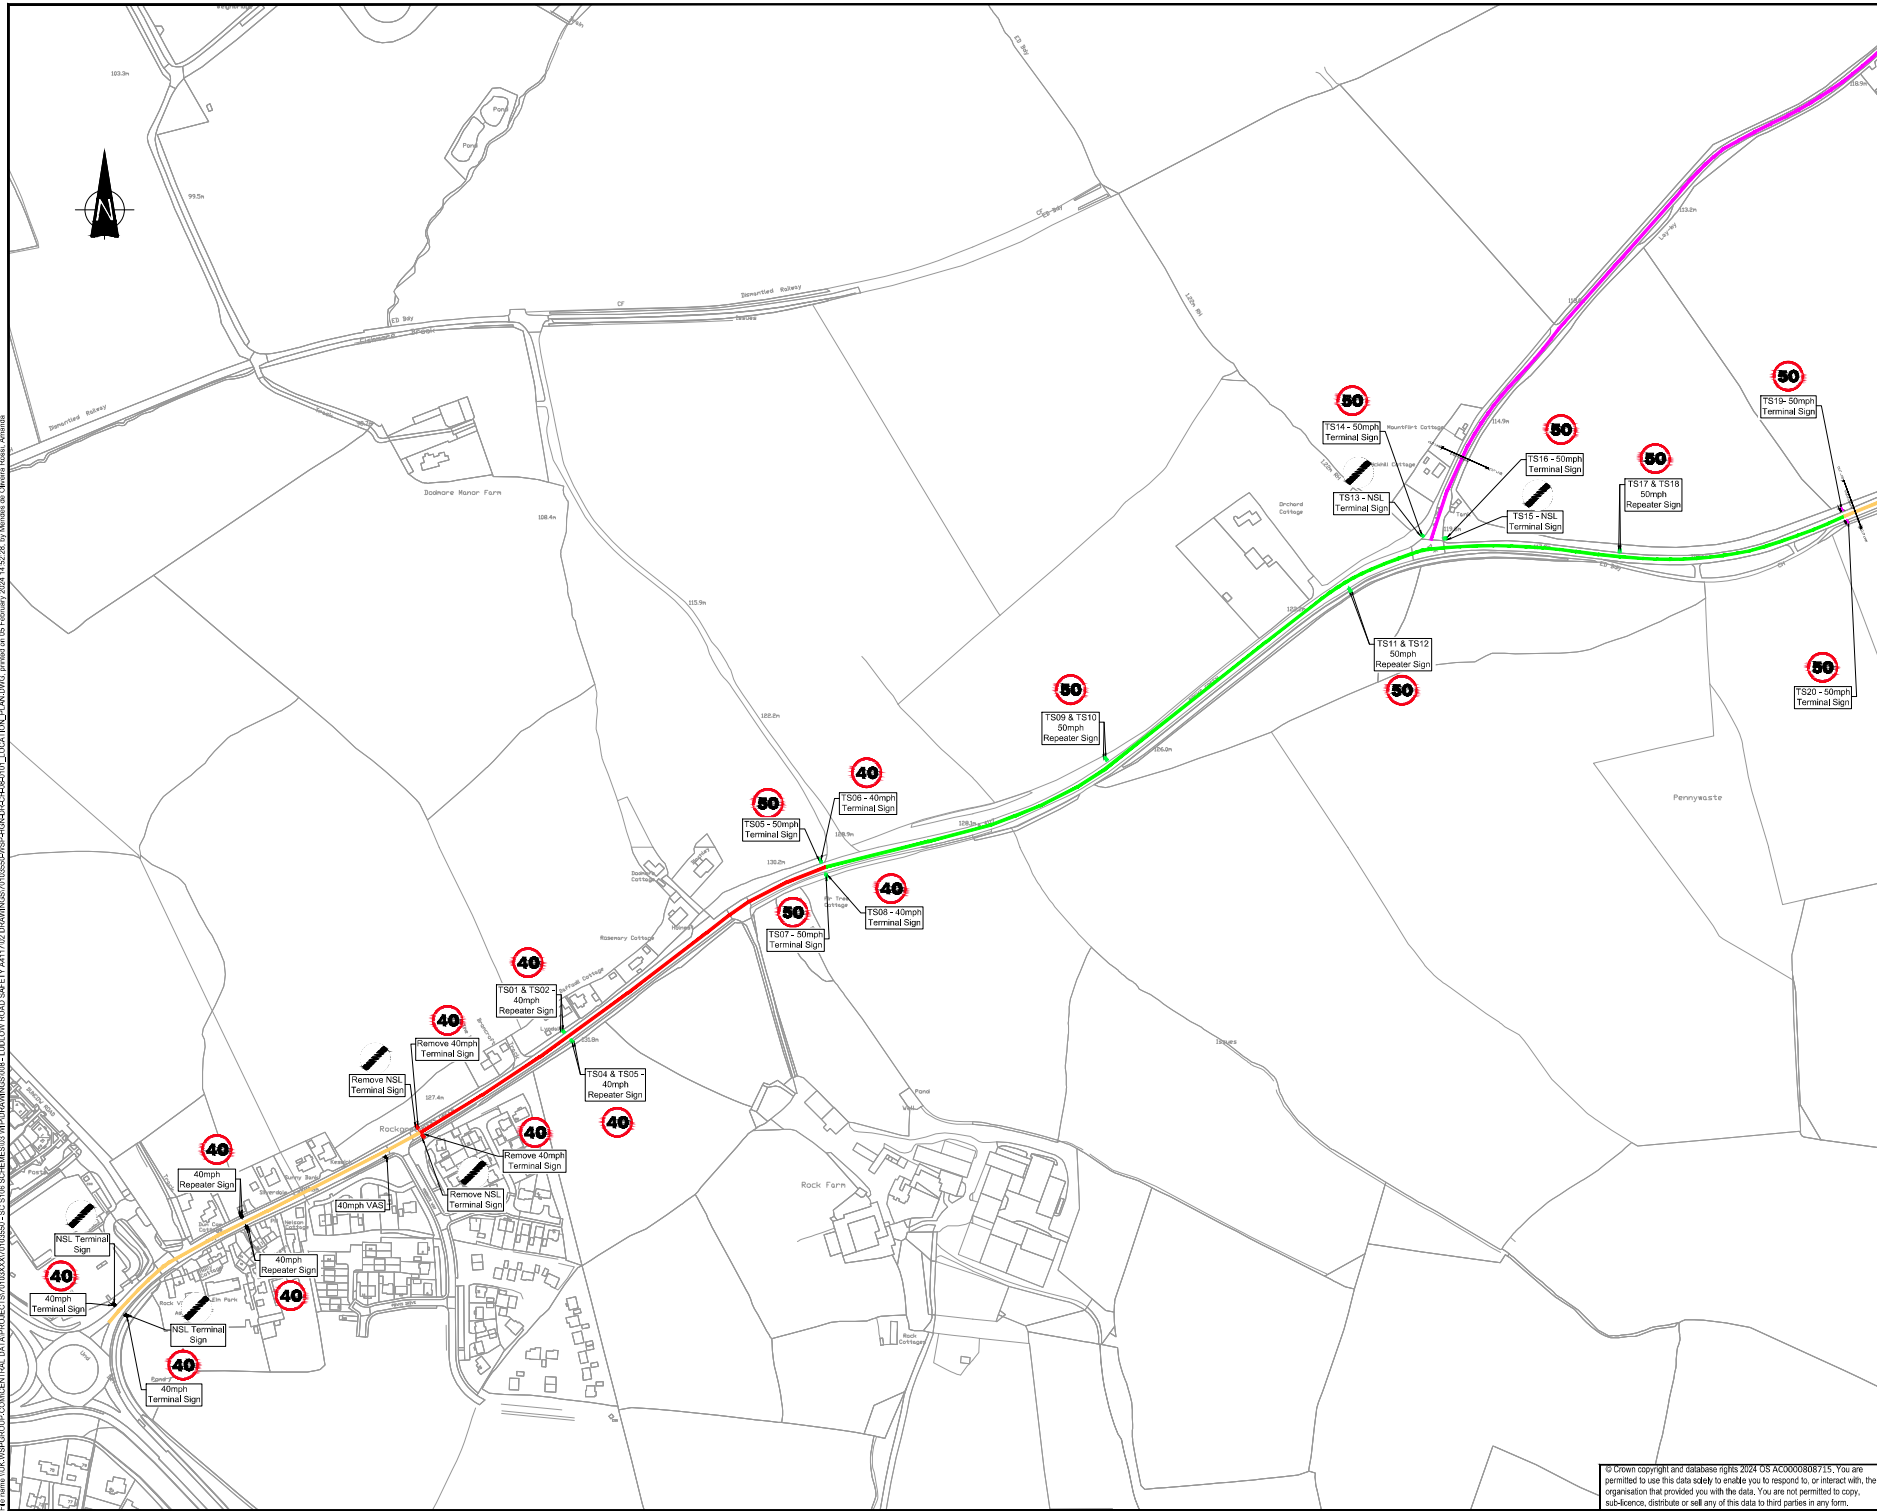

NOTES:

- All dimensions are in metres unless otherwise stated.
- This drawing should be read in conjunction with all other contract works information.
- Drawing to be printed in colour.
- The contractor is to check all dimensions on site and report any discrepancies to the Site Supervisor.

KEY:

- Existing 40mph to remain.
- Proposed extension of 40mph.
- Proposed Introduction of 50mph limit.
- Existing National Speed Limit (60mph) to remain.

Existing Traffic Signs to remain in situ.

Proposed Traffic Signs to be installed. See Sign Schedule drawing: 70103550-WSP+IGN-DR-CH-08-1021.


Existing Traffic Signs to be removed to tip out site.

Existing traffic sign face(s), post(s) and foundation(s) to be taken down, removed to tip out site and replaced as shown.


POST CODE: SY8 2DS

REV	DATE	BY	DESCRIPTION	CHK	APP
R01	05/02/24	AR	FIRST ISSUE	C.T	J.E

DRAWING STATUS: **S2 - FOR INFORMATION**



2nd Floor Shirehall, Abbey Foregate, Shrewsbury, SY2 6ND, UK
 T+44 (0) 1743 501060
 wsp.com

CLIENT: 

PROJECT: **SC S106 SCHEMES**

TITLE: **A4117 Rocks Green, Ludlow
 Speed Limit Extension
 Consultation Plan**

SCALE:	NOT TO SCALE	DRAWN:	C.Thomas	APPROVED:	J.Eastwood
PROJECT NO:	70103550	DESIGNED:	A.Ross	CHECKED:	A.Ross
DRAWING NO:	70103550-WSP+IGN-DR-CH-08-0101	DATE:	February 2024	REV:	P01

© WSP UK Ltd

© Crown copyright and database rights 2024 OS A60000808715. You are permitted to use this data solely to enable you to respond to, or interact with, the organisation that provided you with the data. You are not permitted to copy, sub-license, distribute or sell any of this data to third parties in any form.