


File name G:\TRAFFIC\UP TEMP\ANCHORAGE AVENUE 2.DWG, printed on 24 April 2018 14:40:12, by Plumridge, John

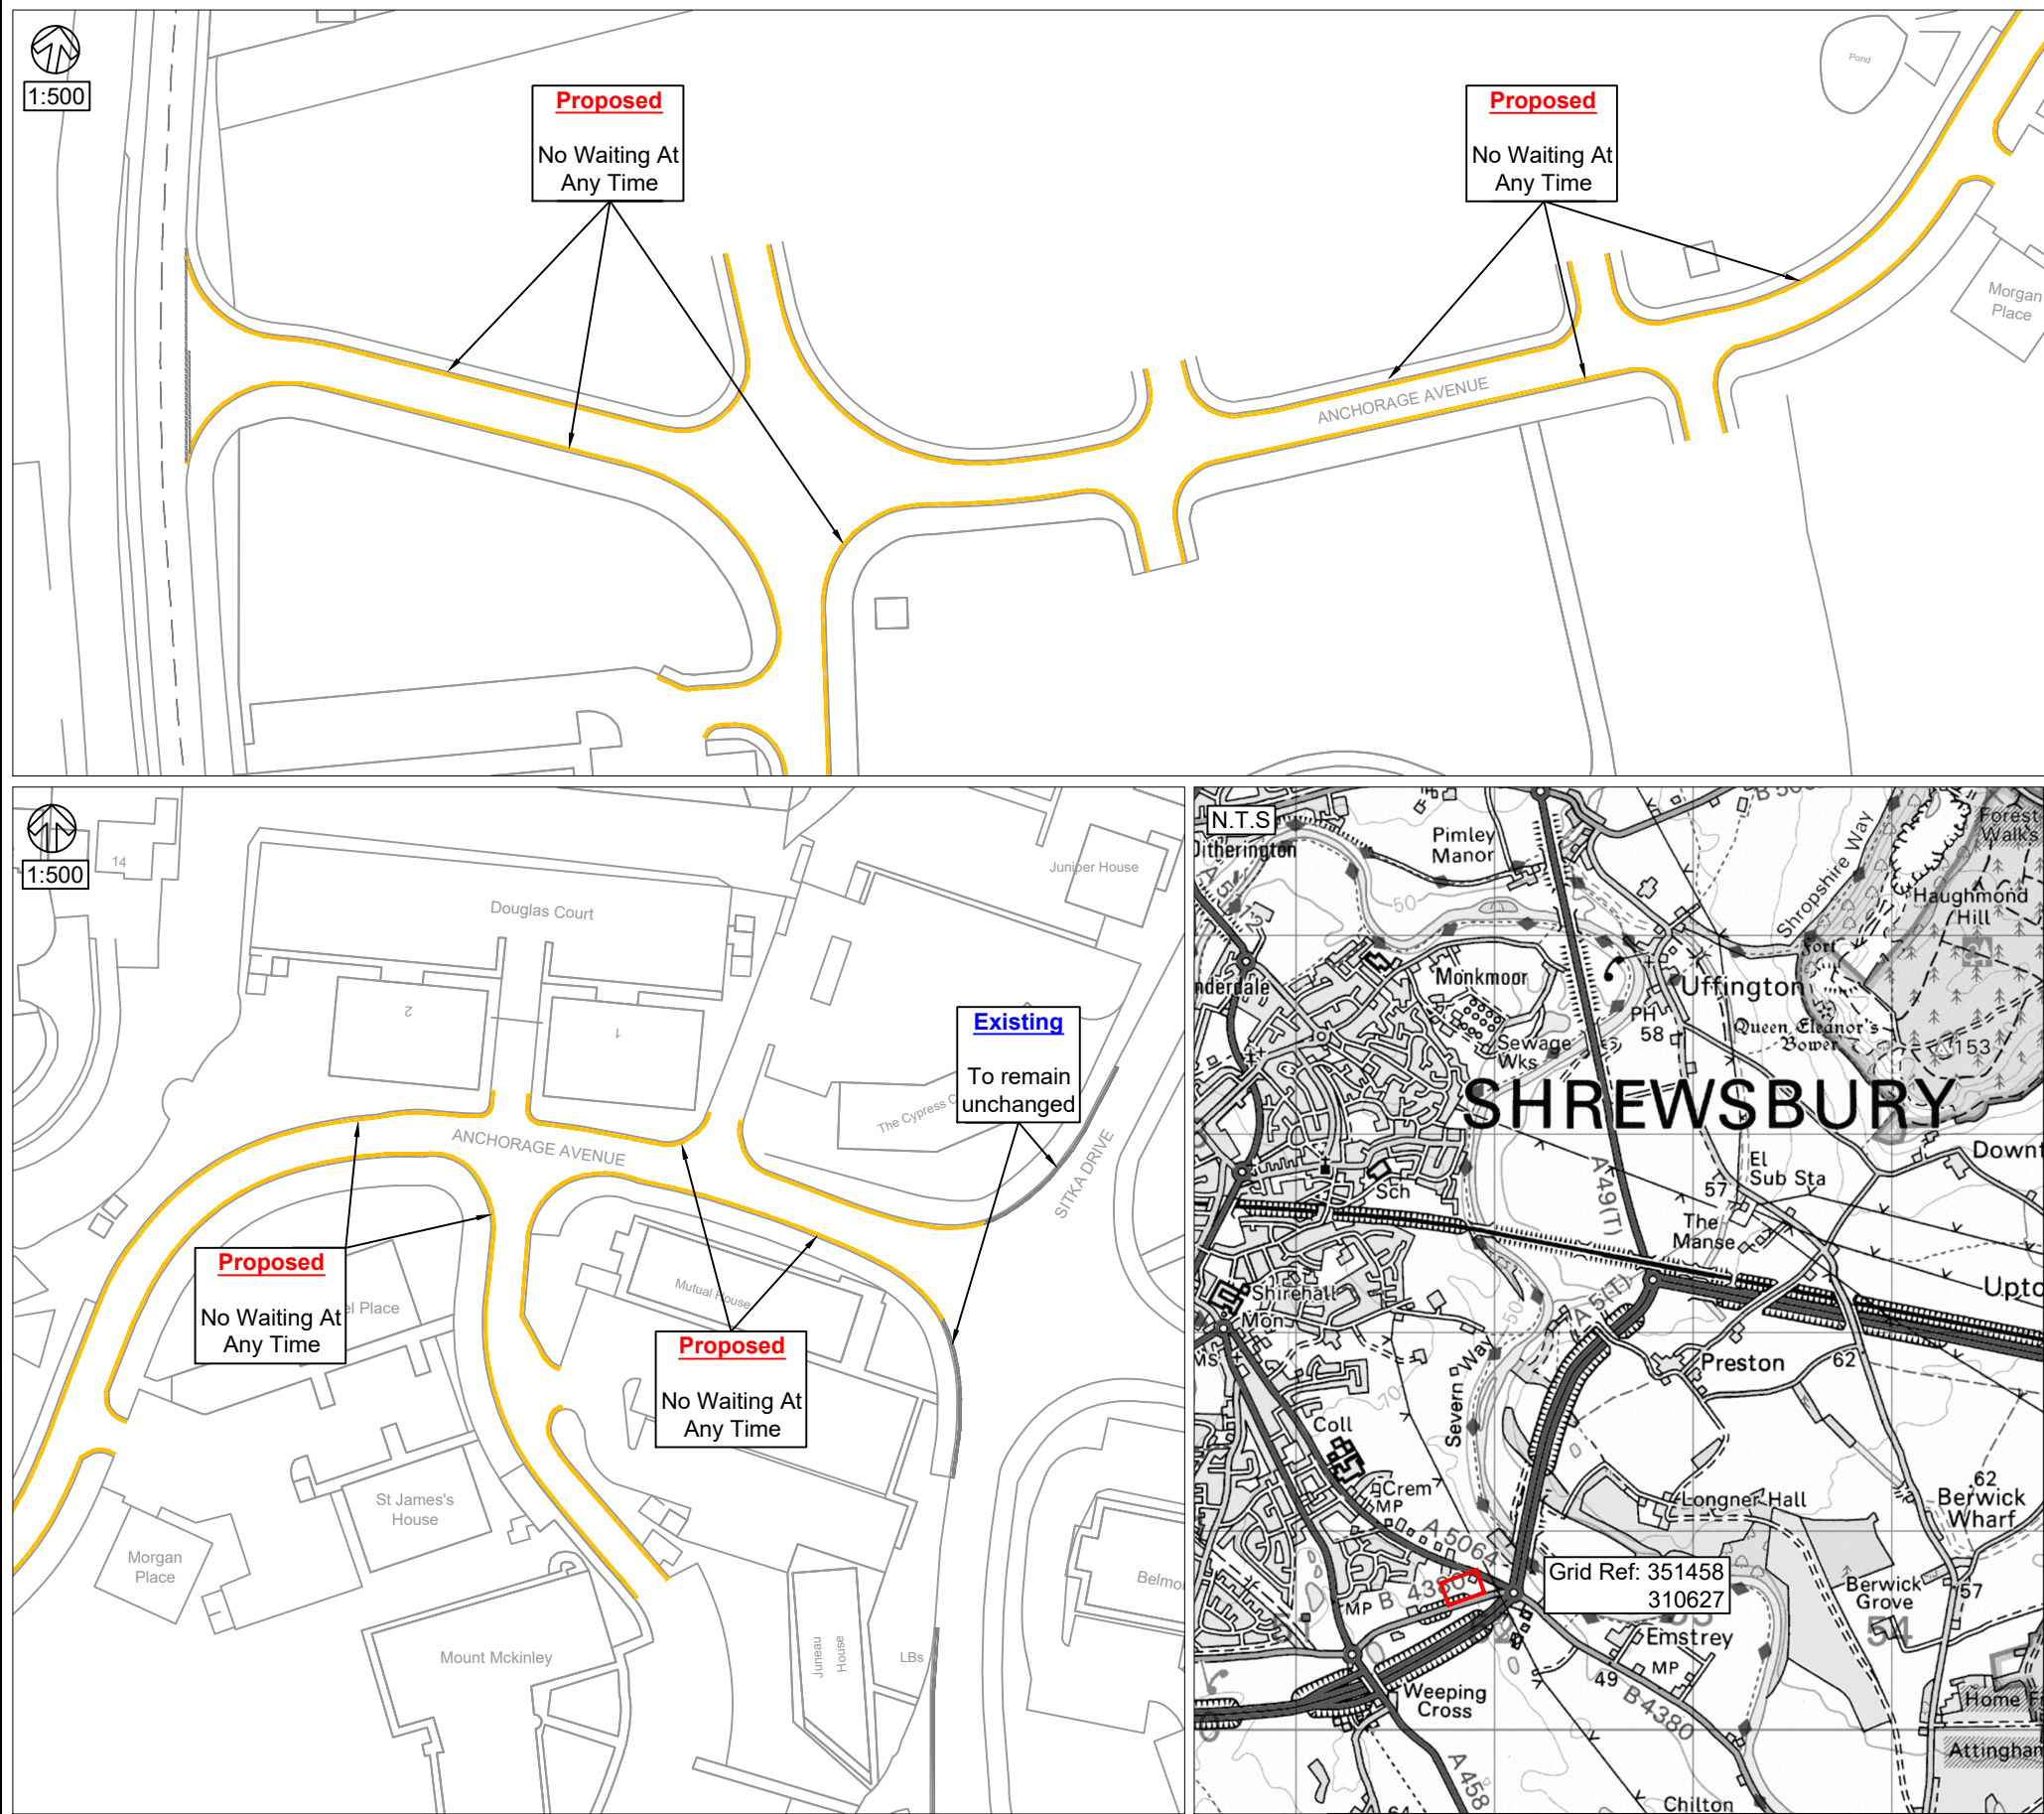

DO NOT SCALE

DRAWING STATUS:

FOR INFORMATION



CLIENT:

ARCHITECT:

PROJECT:

Anchorage Avenue, Shrewsbury

TITLE:

Proposed Waiting Restrictions

SCALE @ A3:

As Shown

CHECKED:

IW

APPROVED:

IW

PROJECT No:

DESIGNED:

JDP

DRAWN:

05/03/18

DATE:

JDP

DRAWING No:

REV:

P01