


LICENSING PLAN, SCALE 1:100

CAR PARK

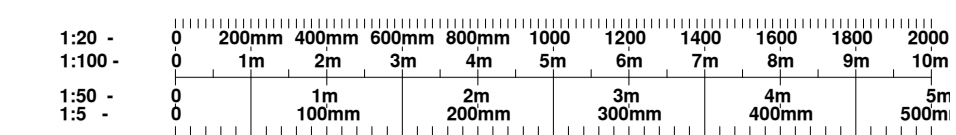

do not scale dimensions from this drawing. if in doubt refer to js design.  
 this drawing remains the copyright of the js design partnership alone  
 all materials specified must be used in accordance with the manufacturers  
 recommendations and all relevant current codes of practice.


rev	date	note
a	05.10.20	coach house and courtyard garden added
b	09.02.21	red line boundary removed from site location plan
c	09.02.21	unnecessary furniture and hatching removed

FIRE LEGEND	
	FIRE ALARM SOUNDER
	SMOKE DETECTOR (area to be covered by)
	HEAT DETECTOR (area to be covered by)
	FD30S WITH SELF CLOSING DEVICE
	FD60S WITH SELF CLOSING DEVICE
	DOOR FITTED WITH PANIC BAR SET & 'PUSH BAR TO OPEN' SIGN
	FIRE RESISTING GLAZING
	DOOR FITTED WITH VISION PANEL
	FIRE DOOR KEEP LOCKED SHUT SIGN
	FIRE DOOR KEEP SHUT SIGN
	ILLUMINATED EXIT SIGNAGE
	EXTERNAL EMERGENCY LIGHTFITTING
	9L WATER EXTINGUISHER
	CO2 EXTINGUISHER
	FIRE BLANKET
	DISTRESS ALARM AND INDICATOR TO OUTSIDE
	EMERGENCY LIGHT FITTING
	COMBINED EMERGENCY FITTING
	FIRE ALARM BREAK GLASS POINT

- Internal Licensed Area
- External Licensed Area

THE LOCATION AND TYPE OF ANY FIRE SAFETY EQUIPMENT IS SHOWN AS IT IS AT PRESENT. THIS MAY BE VARIED WITH THE AGREEMENT OF THE FIRE SAFETY OFFICER OR AFTER FIRE RISK ASSESSMENT

ESTIMATED DRINKING AREAS	
GROUND FLOOR:	257m <sup>2</sup>
	2766m <sup>2</sup>
COACH HOUSE:	25m <sup>2</sup>
	269m <sup>2</sup>

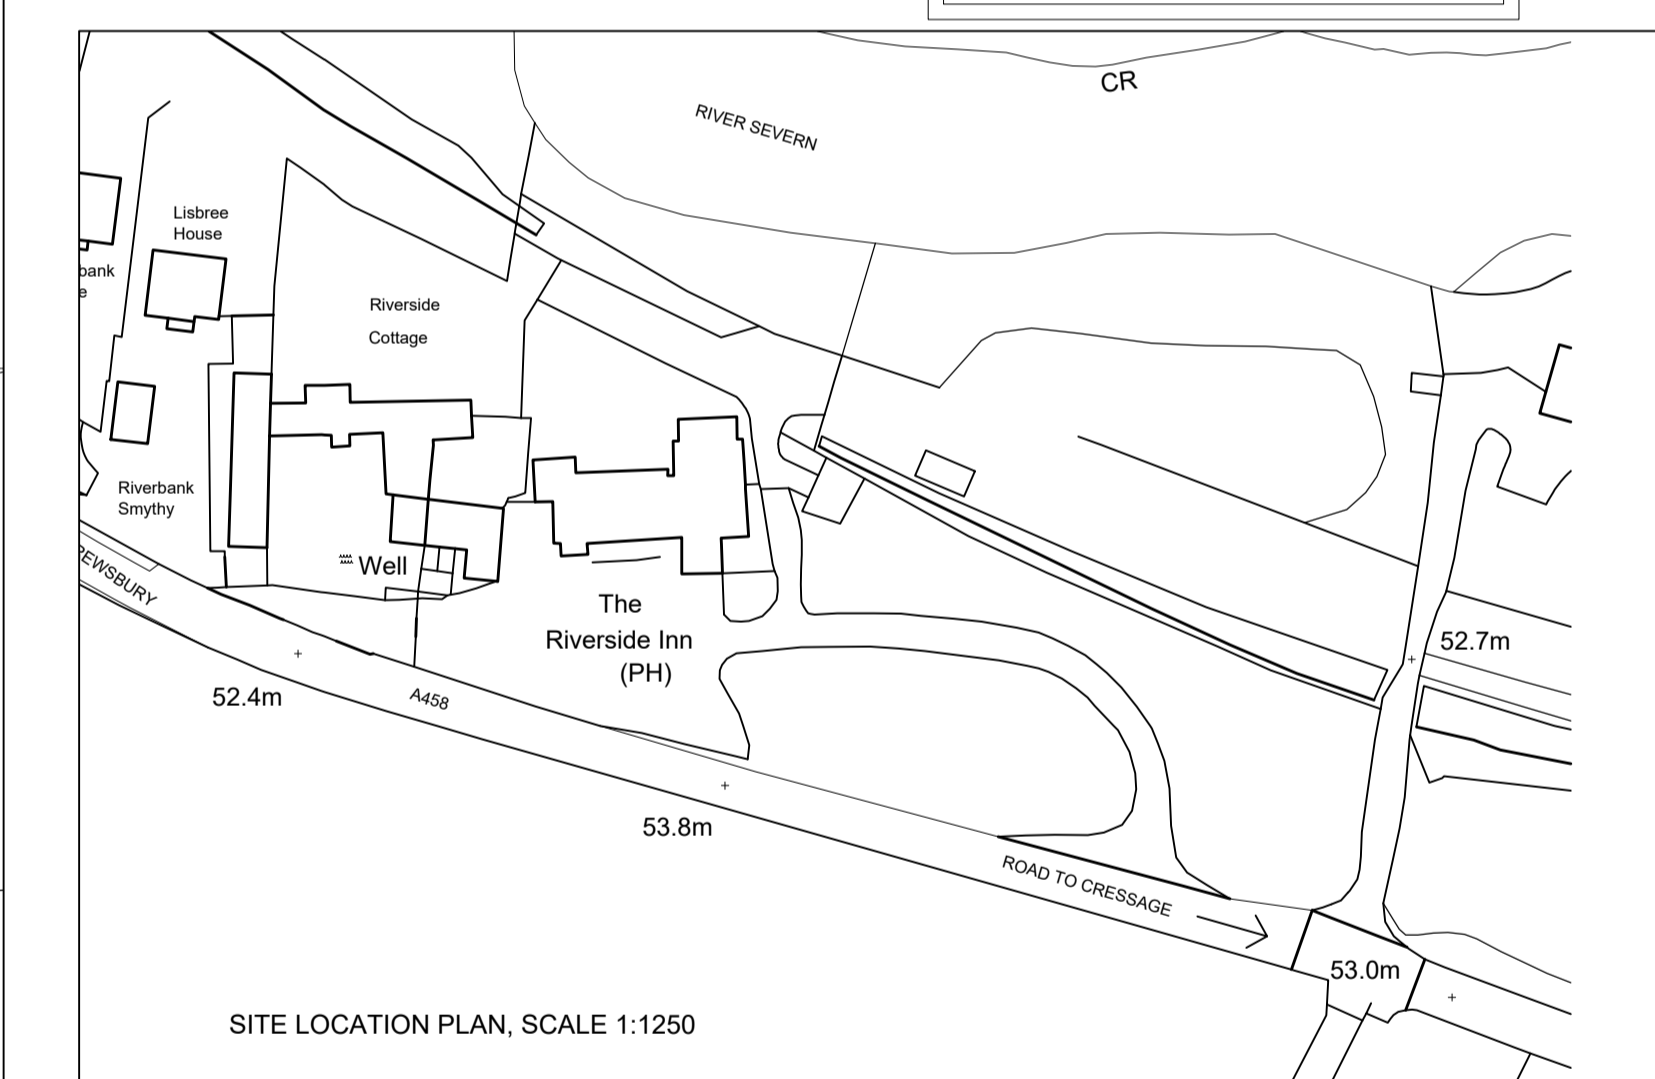

SITE LOCATION PLAN, SCALE 1:1250

**CDM 2015:**  
 Under the CDM regulations there are no significant design risks.

**the jsdesign partnership**  
 architects and interior designers  
 Unit 5, Peel House, 2 Taunton Street, Shipley Bradford, BD18 3NA,  
 tel: 01274 533022 email: info@jsdesignpartnership.co.uk  
 the jsdesign partnership is a limited liability partnership registered no OC 302311

client  
**Greene King**  
 address  
 The Riverside Inn  
 Count  
 Shrewsbury  
 SY5 6AF

drawing title  
**Licensing Plan**

drawing no	rev	date	drawn by	checked	scale @ A1
7882-26	c	06.01.20	SB	MJ	1:100