


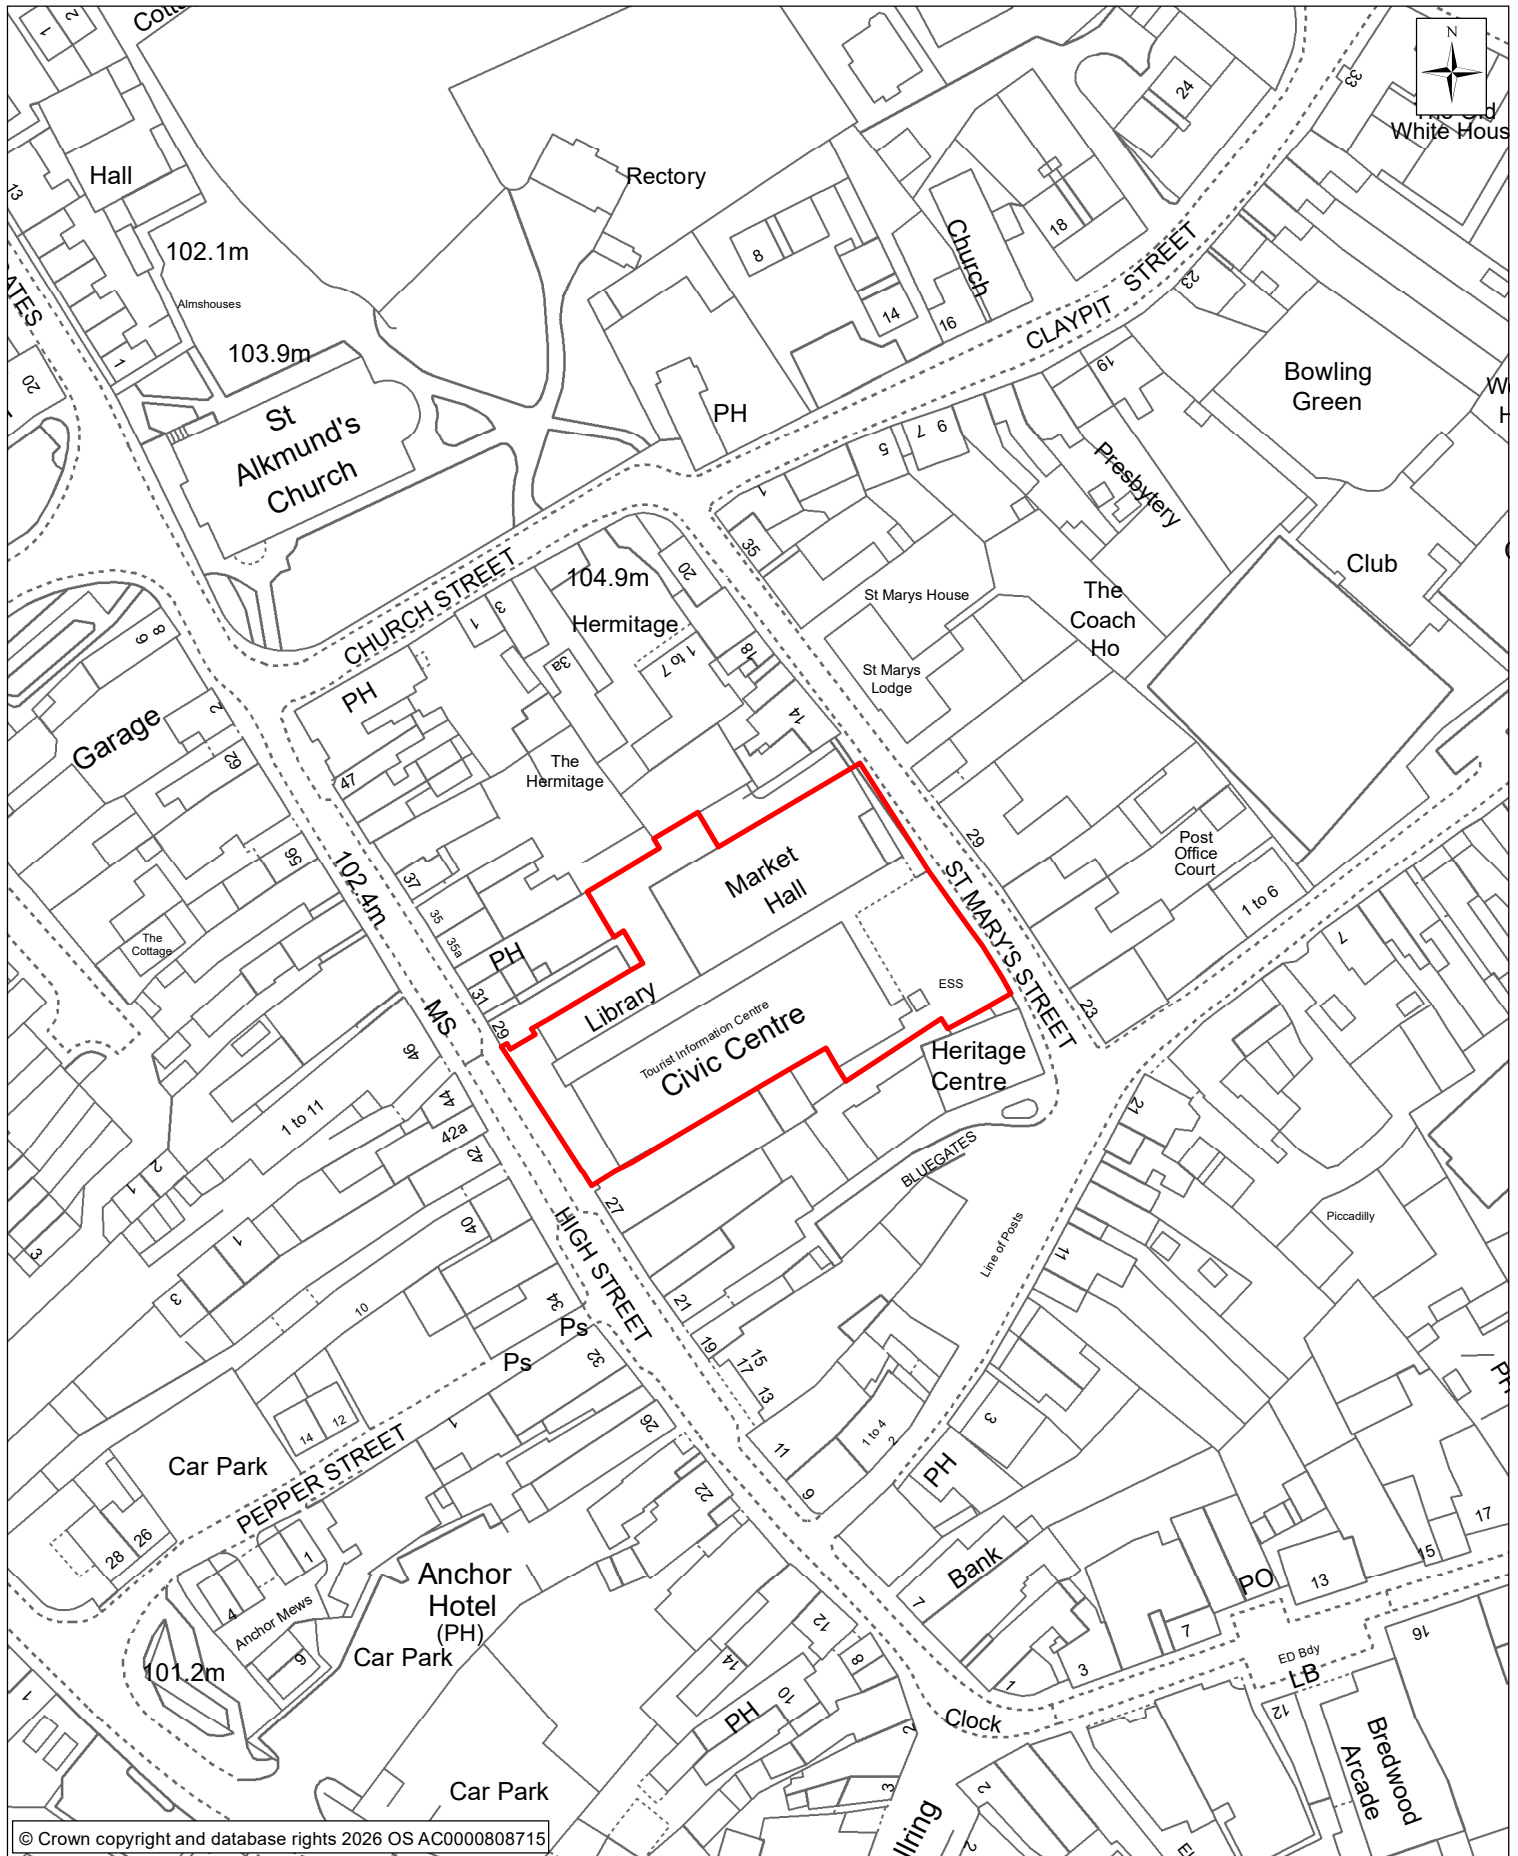

© Crown copyright and database rights 2026 OS AC0000808715



Property and Development

Guildhall, Frankwell Quay,
SHREWSBURY
SY3 8HQ

Location Plan - Whitchurch Civic Centre and Market Hall, Town Hall, High Street, Whitchurch SY13 1AX

Drawing No:	294-001-515
Scale:	1:1,250
Date:	August 2026
Drawn by:	ACR - Asset Management