


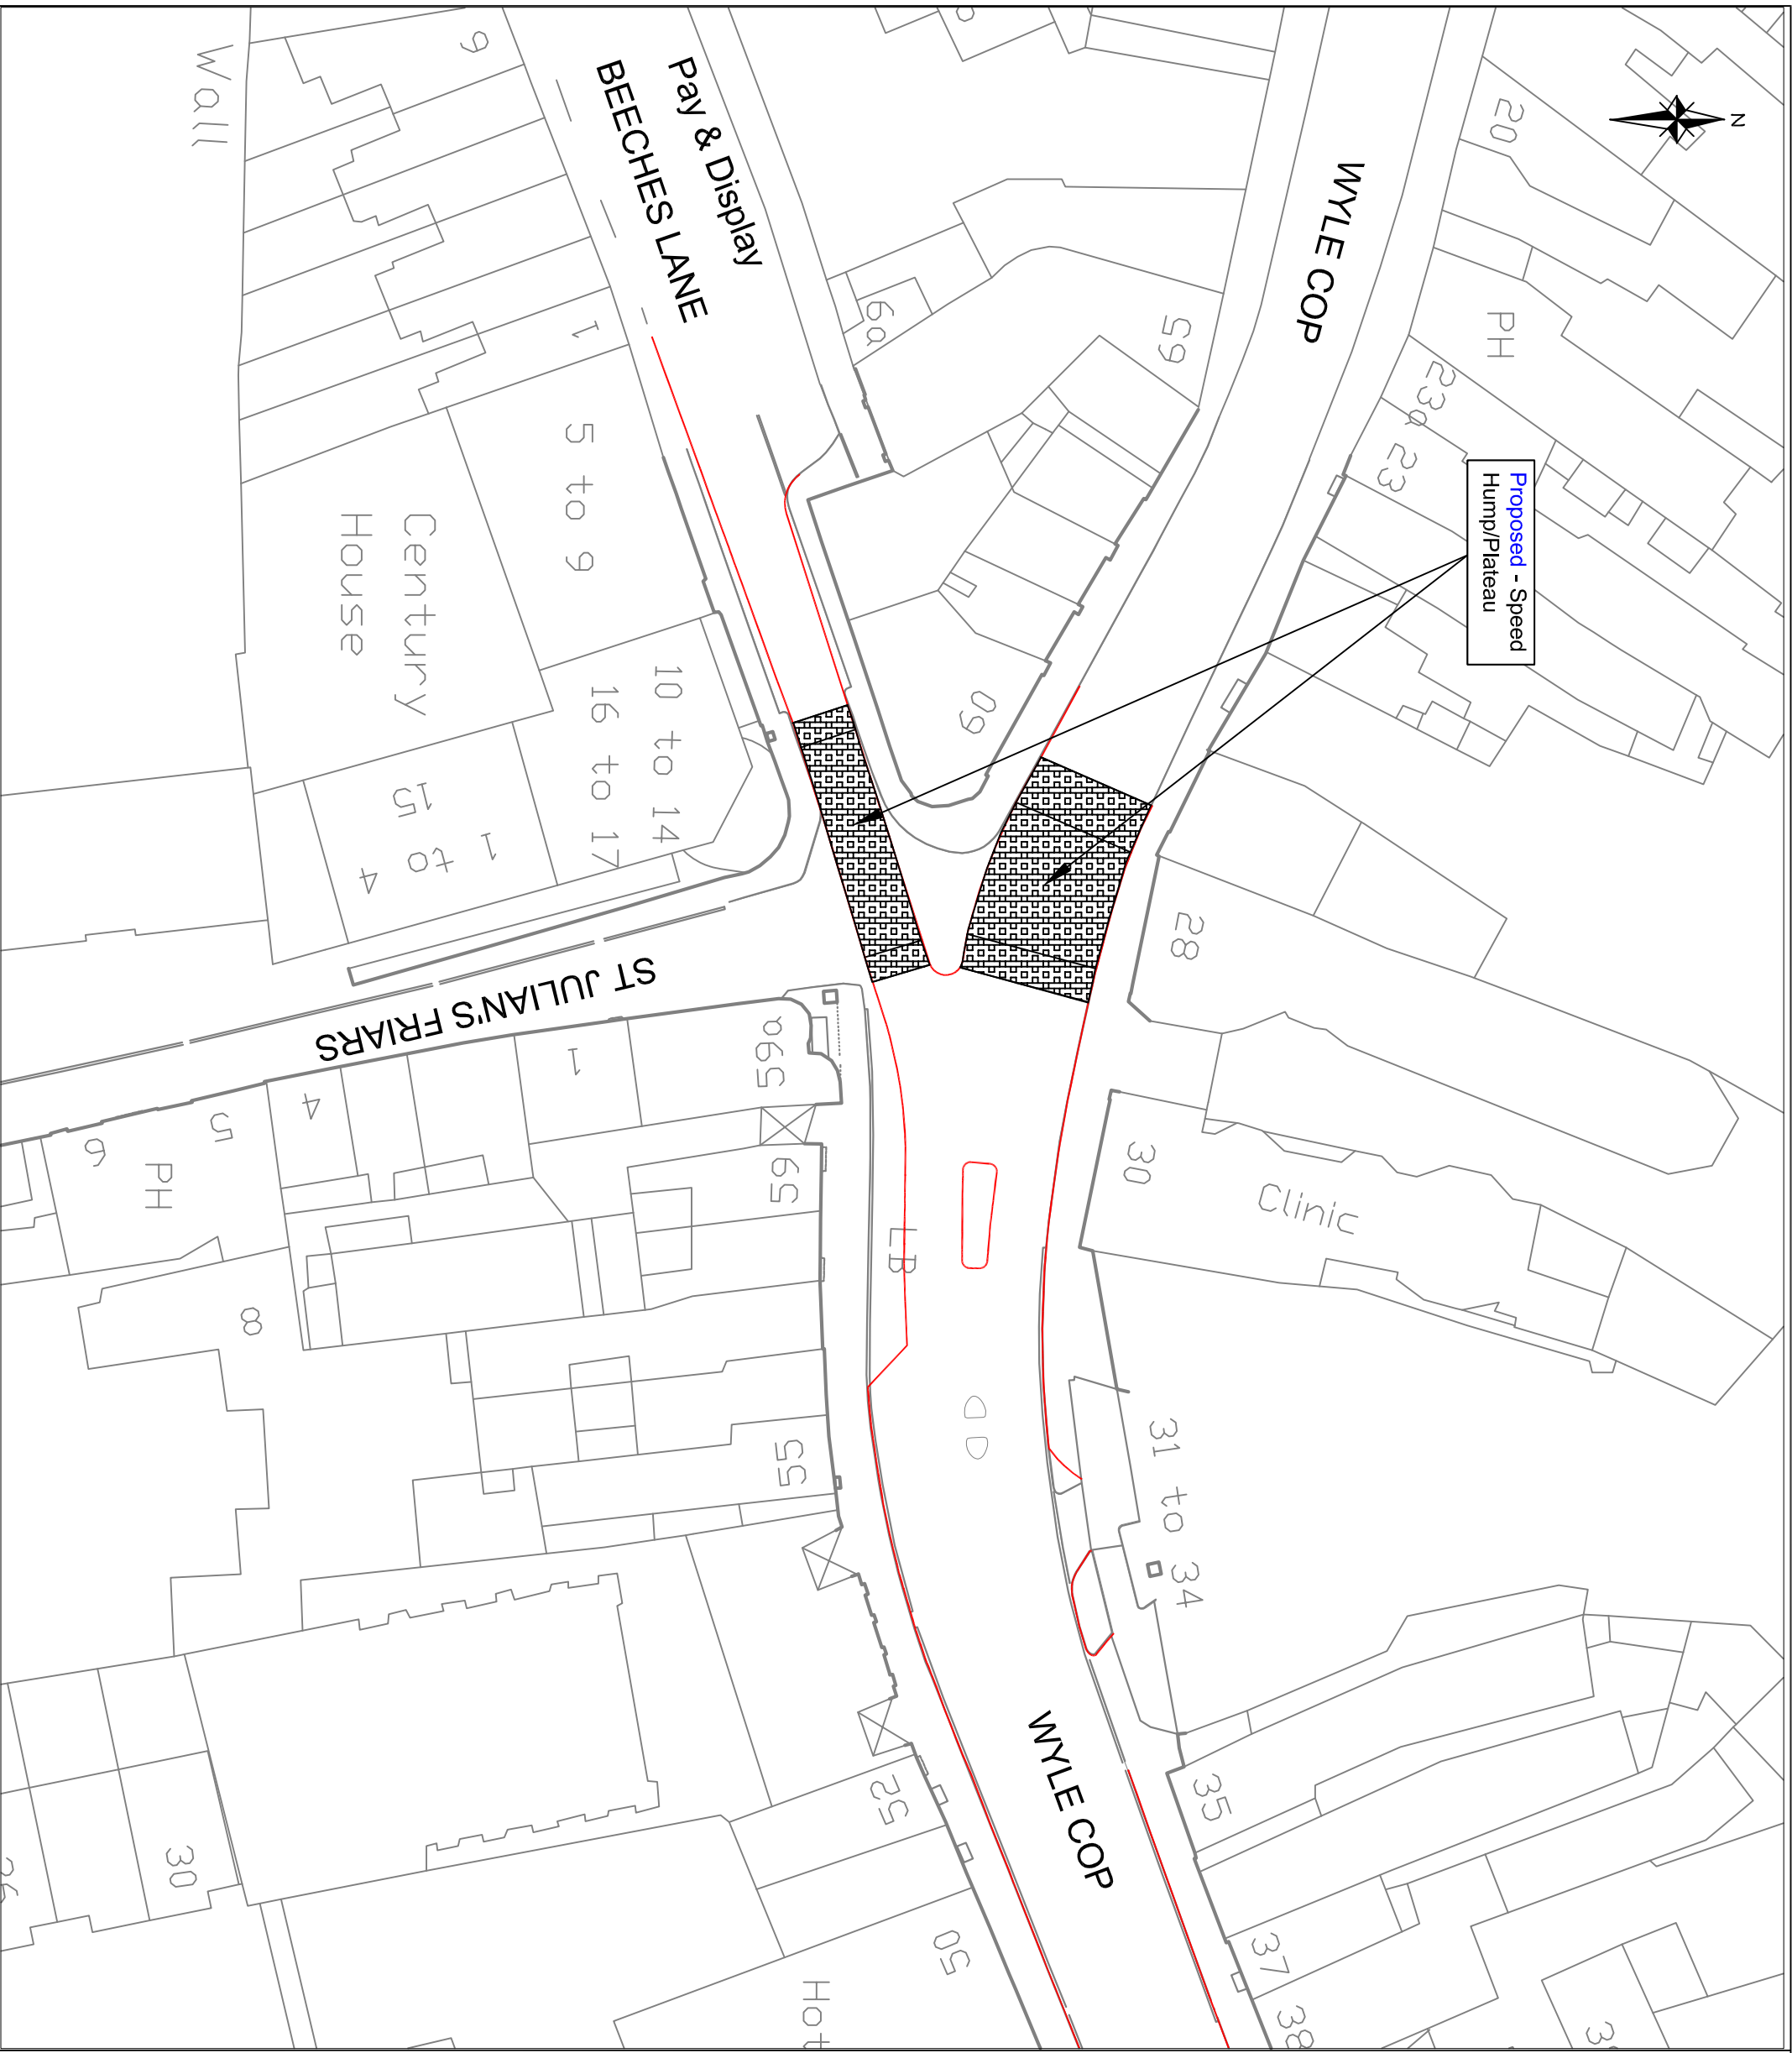

Proposed - Speed Hump/Plateau




© Mouchel Limited - No Reproductions Without Authority

Do not scale - Use only figured dimensions  
The contractor is to check all dimensions on site and report any discrepancies to the Site Supervisor.  
This drawing is to be read in conjunction with all other standard documentation.

Based upon the Ordnance Survey mapping with permission of the Controller of Her Majesty's Stationery Office © Crown Copyright. Unauthorised reproduction infringes Crown Copyright and may lead to prosecution or civil proceedings. Shropshire Council Licence No. 100049049, 2014.

### Key

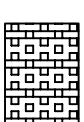

Road hump/plateau

Revision	Amendment	Originated by and date	Checked by and date	Approved by and date

**mouchel**  
building great relationships  
2nd Floor, Shirehall, Abbey Foregate, Shrewsbury, Shropshire, SY2 8ND  
Tel: 01743 276300 Fax: 01743 276301  
Web Site: www.mouchel.com



Client: St Julian's Friars & Wyle Cop Improvement

Drawing Title: TRO - Speed Humps

Drawn By: PF-W 30-4-14	Checked By: KH 30-4-14	Approved By: J. Upex 30-4-14	Scale: (at A3 size) NTS
---------------------------	---------------------------	---------------------------------	----------------------------

Purpose: Consultation

Drawing Number: 1043334-E-101	Revision: -
-------------------------------	-------------