


File name G:\CONNECT 2015-18\1070997 SHREWSBURY ITP FBC\03 DESIGNPACKAGE 2 - PUBLIC REALMTOWN CENTRE PACKAGE 2 TROS\DRAWINGS\1070997-E-07-103 SPEED LIMIT PLAN.DWG.  
 printed on 19 February 2019 09:40:46, by Bevan, Rhys

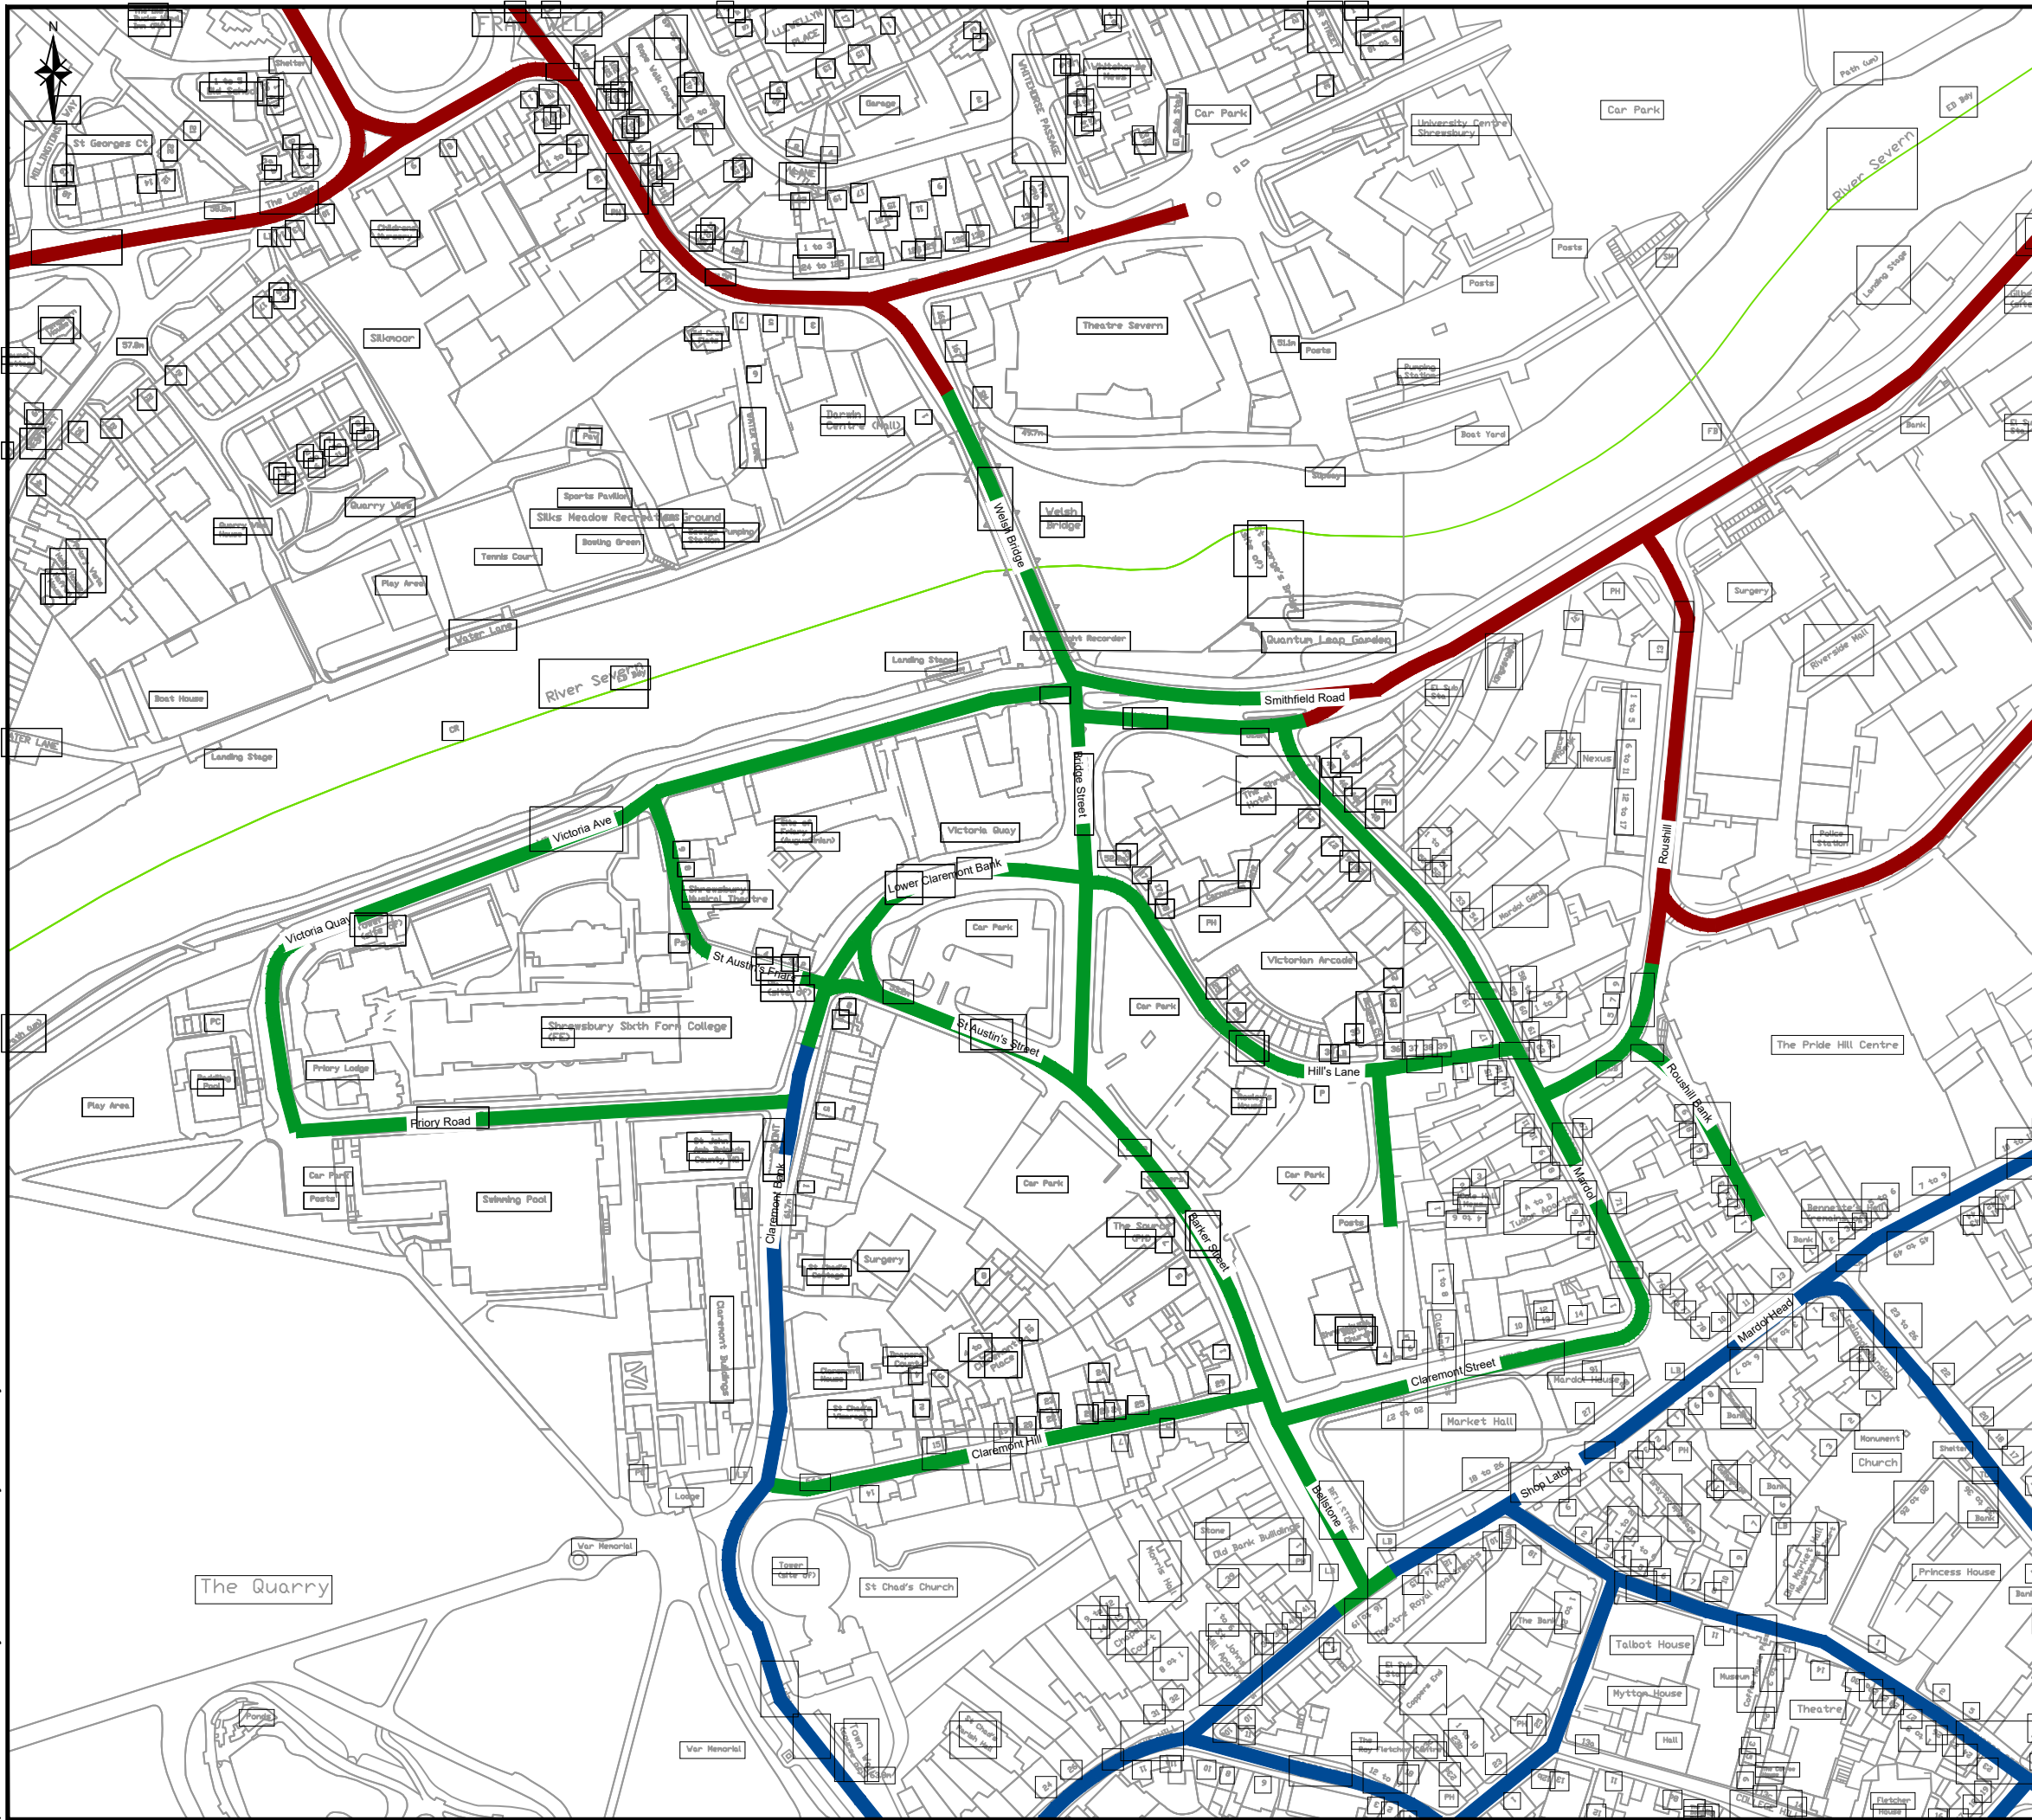

**DO NOT SCALE**

© Crown copyright and database rights 2019 OS 100049049.  
 You are permitted to use this data solely to enable you to respond to, or interact with, the organisation that provided you with the data. You are not permitted to copy, sub-licence, distribute or sell any of this data to third parties in any form.

**KEY**

- █ Existing 30 mph Speed Limit.
- █ Existing 20mph Speed Limit.
- █ Proposed 20 mph Speed Limit.

DRAWING STATUS: **S2 - FOR INFORMATION**



2nd Floor Shirehall, Abbey Foregate, Shrewsbury, SY2 6ND, UK  
 T+ 44 (0) 1743 501060  
 wsp.com



PROJECT: **Shrewsbury Integrated Transport Package  
 Town Centre Package 2**

TITLE: **Proposed Extension To The  
 20mph Zone**

SCALE @ A3: 1:2000	CHECKED: R.Harman	APPROVED: P.F.Williams
-----------------------	----------------------	---------------------------

PROJECT No: 1070997	DESIGNED: R.Bevan	DRAWN: R.Bevan	DATE: Feb 2019
------------------------	----------------------	-------------------	-------------------

DRAWING No: <b>1070997-E-07-103</b>	REV: -
--	-----------

© WSP UK Ltd