


File name \\UK.WSPGROUP.COM\CENTRAL DATA\PROJECTS\700598XX\70059810 - LTP DESIGN & MANAGEMENT 19-20\PACKAGE 115 - BRIDGE ROAD, BROSELEY WEIGHT LIMIT TRO\03 WPI\HW HIGHWAYS\03 DRAWINGS\1074679-C-115 (ENVIRONMENTAL WEIGHT RESTRICTION BRIDGE ROAD).DWG, printed on 12 July 2019 15:41:43, by Polak, Annette

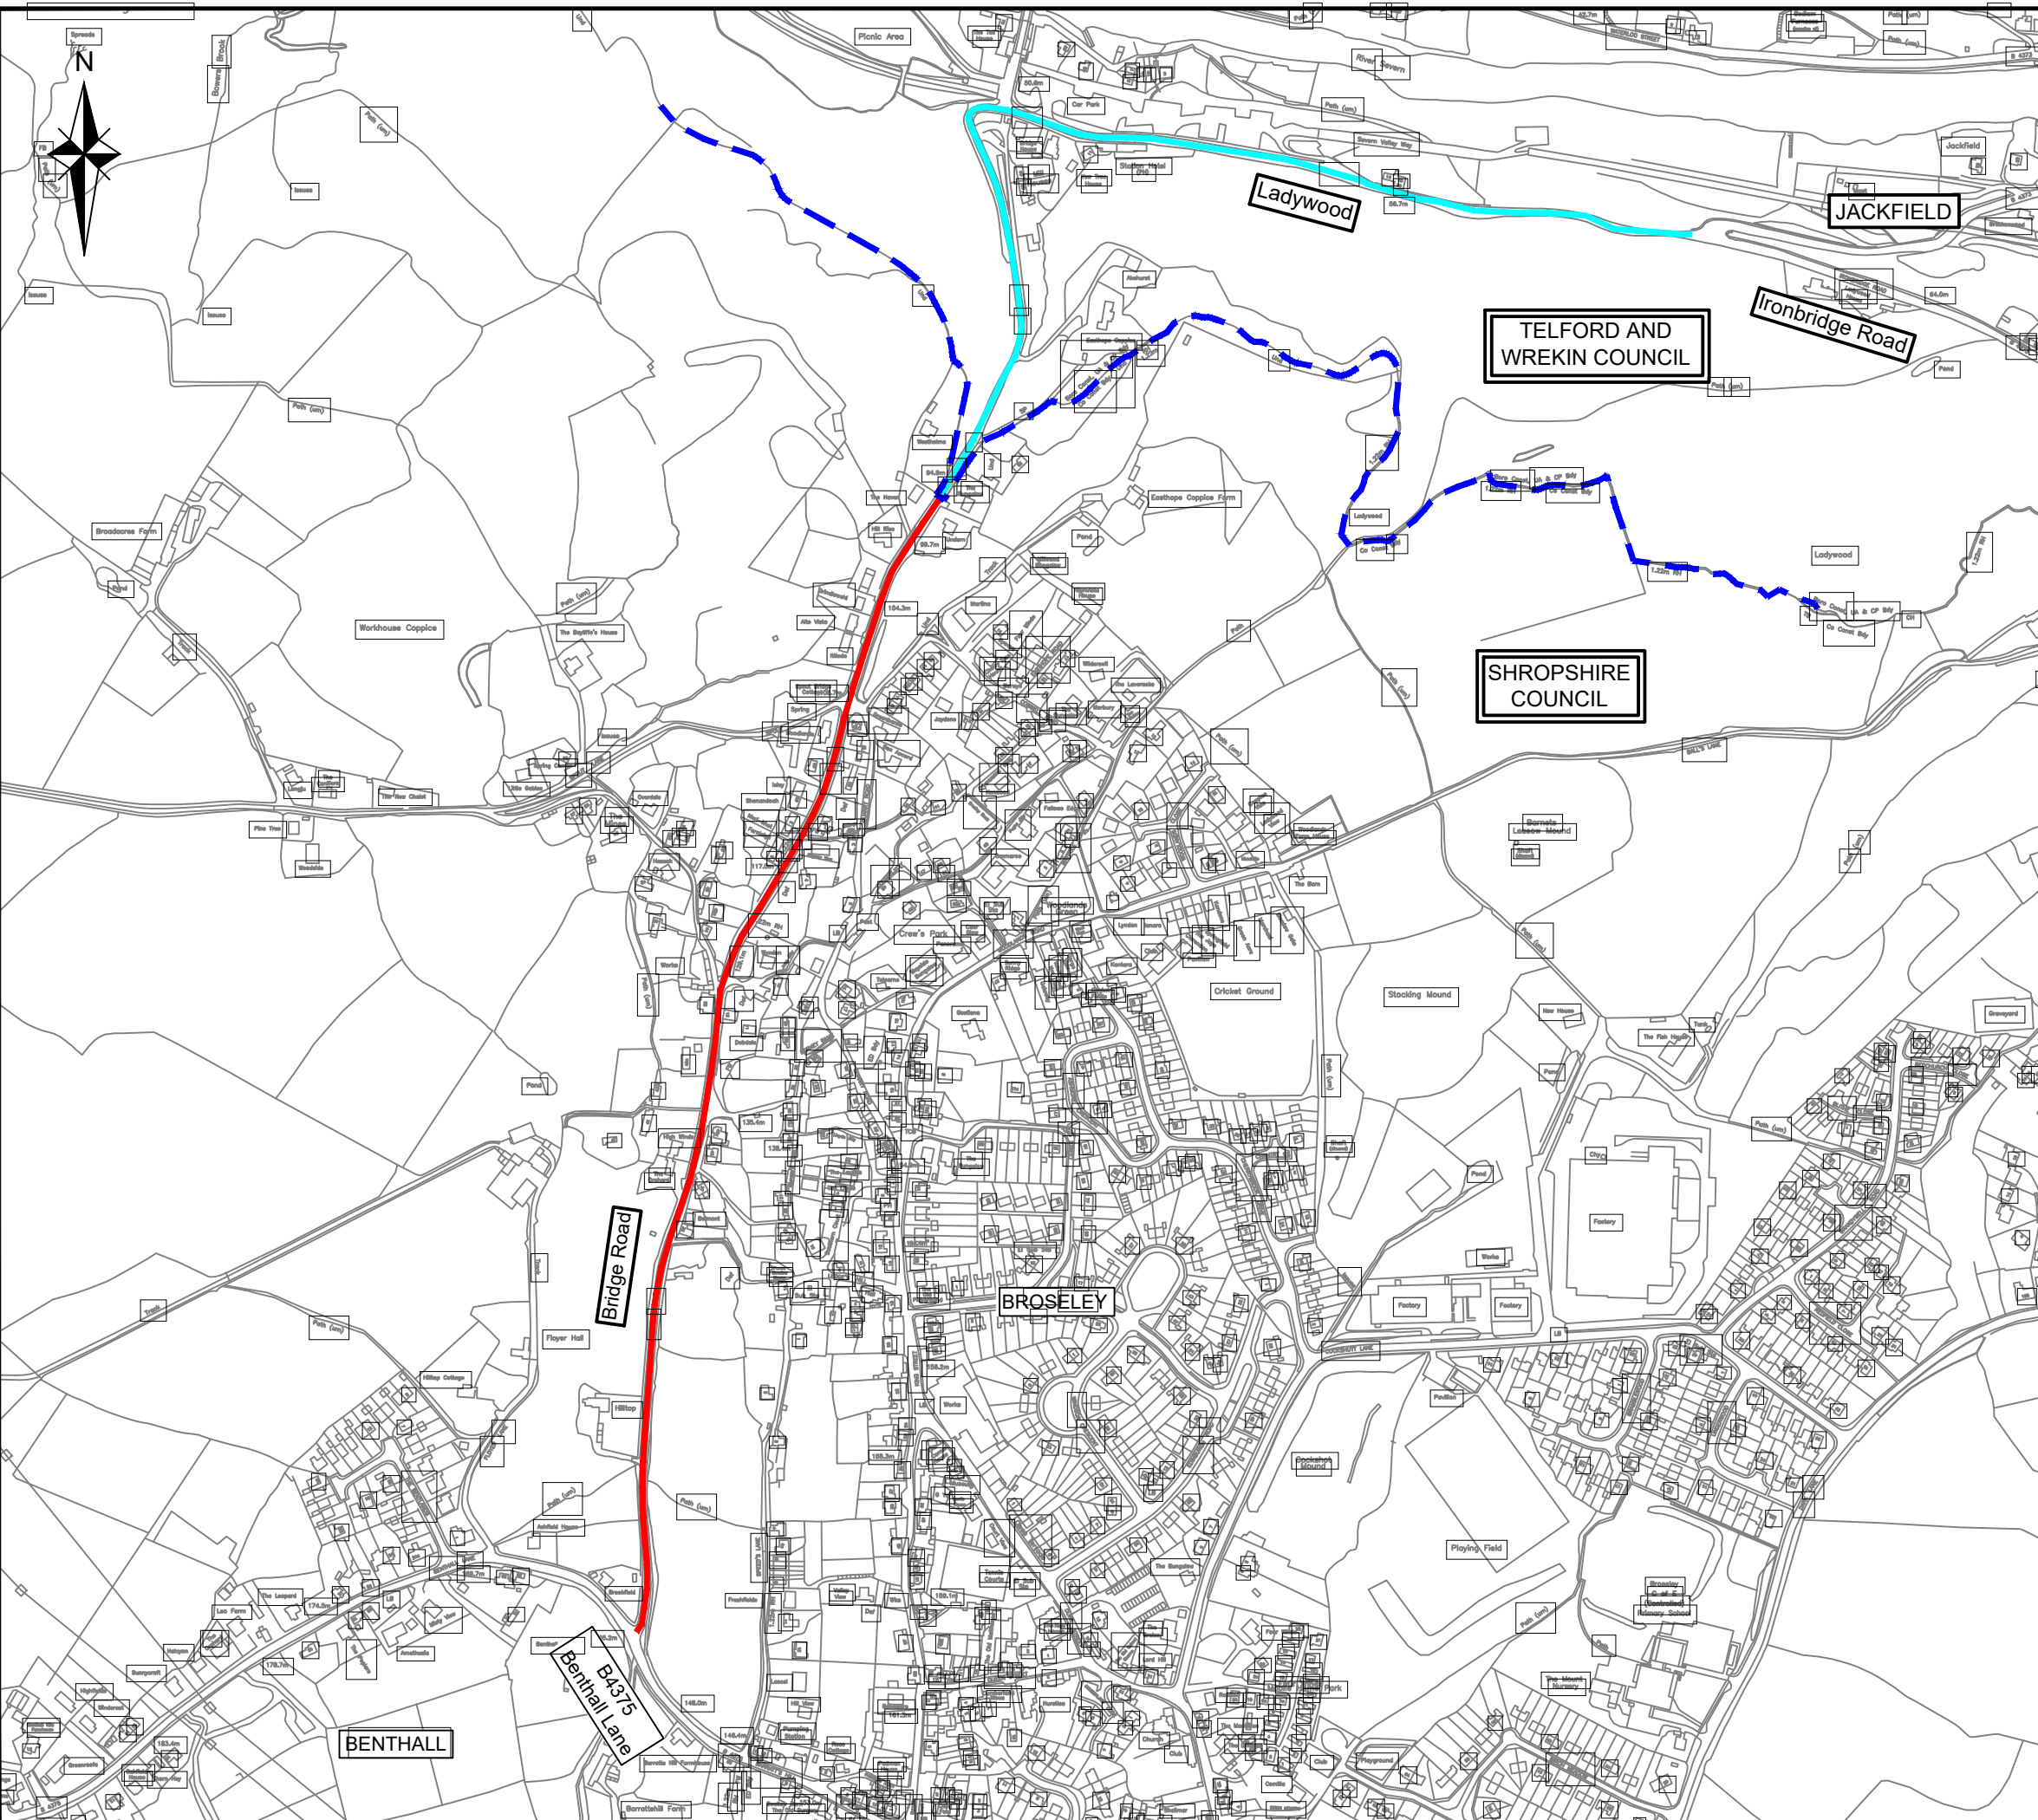

DO NOT SCALE

© Crown copyright and database rights 2019 OS 100049049.
 You are permitted to use this data solely to enable you to respond to, or interact with, the organisation that provided you with the data. You are not permitted to copy, sub-licence, distribute or sell any of this data to third parties in any form.

Key

- Proposed 7.5 Tonne Environmental Weight Limit (Bridge Road)
- Proposed 7.5 Tonne Environmental Weight Limit (T&W)
- - - Shropshire / Telford and Wrekin County Boundary

P01	15/07/2019	AP	FIRST ISSUE	CP	PFW
REV	DATE	BY	DESCRIPTION	CHK	APP

DRAWING STATUS: S2 - FOR INFORMATION



2nd Floor Shirehall, Abbey Foregate, Shrewsbury, SY2 6ND, UK
 T+ 44 (0) 1743 501060
 wsp.com

CLIENT:



PROJECT: Much Wenlock HGV Routing

TITLE: Proposed 7.5 Tonne Environmental Weight Limit
 Bridge Lane, Broseley

SCALE @ A3: 1:5000	CHECKED: D.Davies	APPROVED: P. Field-Williams
PROJECT No: 1074679	DESIGNED: A. Polak	DRAWN: A. Polak
DRAWING No: 1074679-C-115		DATE: July 2019
		REV: P01

© WSP UK Ltd