
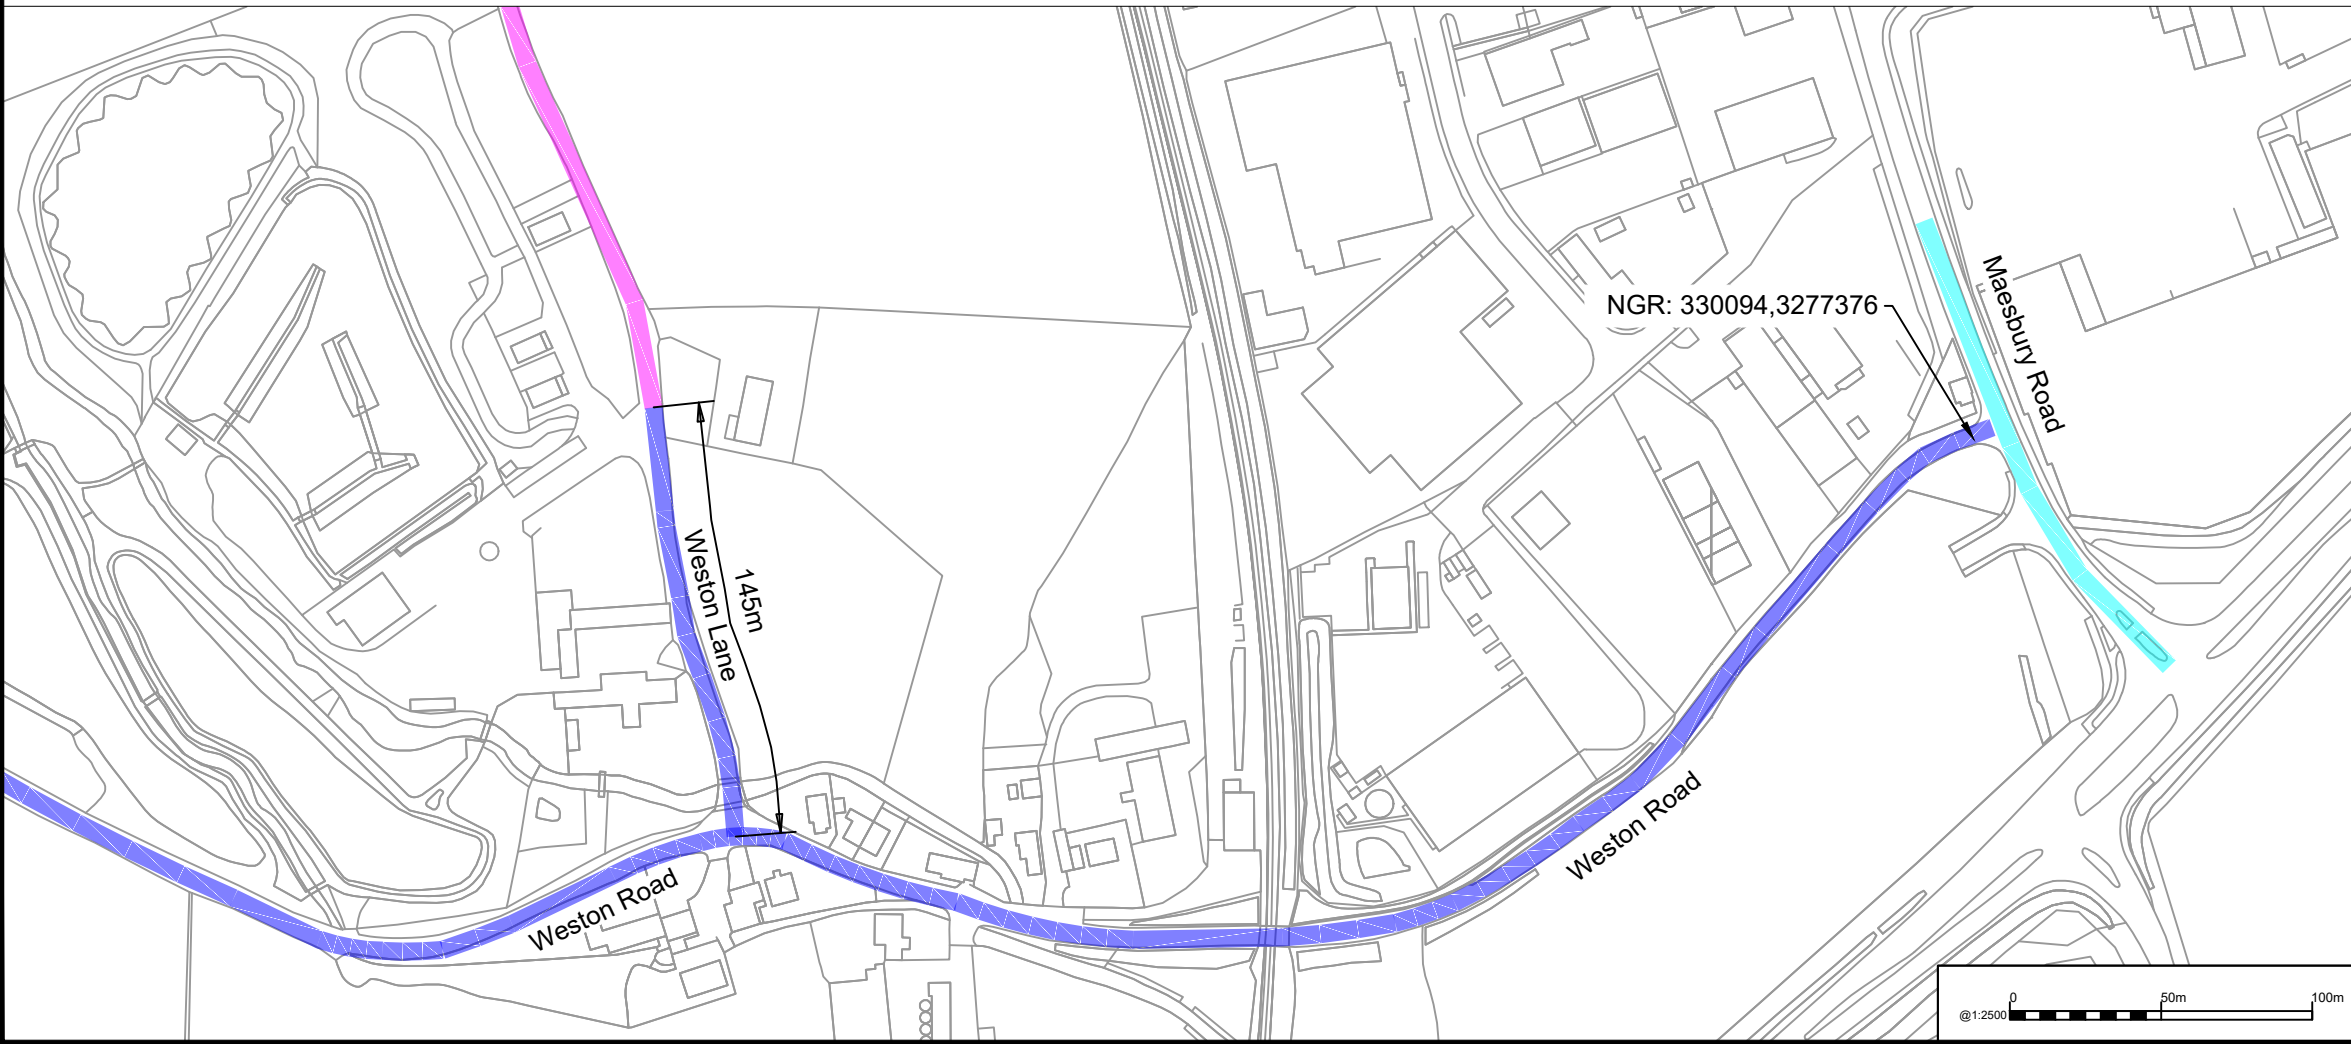


File name \\UK\WSP\GROUP\COMMON\CENTRAL DATA\PROJECTS\70059810 - LTP DESIGN & MANAGEMENT\19-20\PACKAGE 19 - WESTON ROAD SPEED LIMIT_19-20\PACKAGE 19 - WESTON ROAD SPEED LIMIT_19-20\DRAWINGS\70059810\WSP-GEN-P1_09-DR-SK-101\PO2.2 TRO PLAN 30MPH.DWG, printed on 13 January 2020 14:06:51, by Williams, Harry (Shrewsbury)

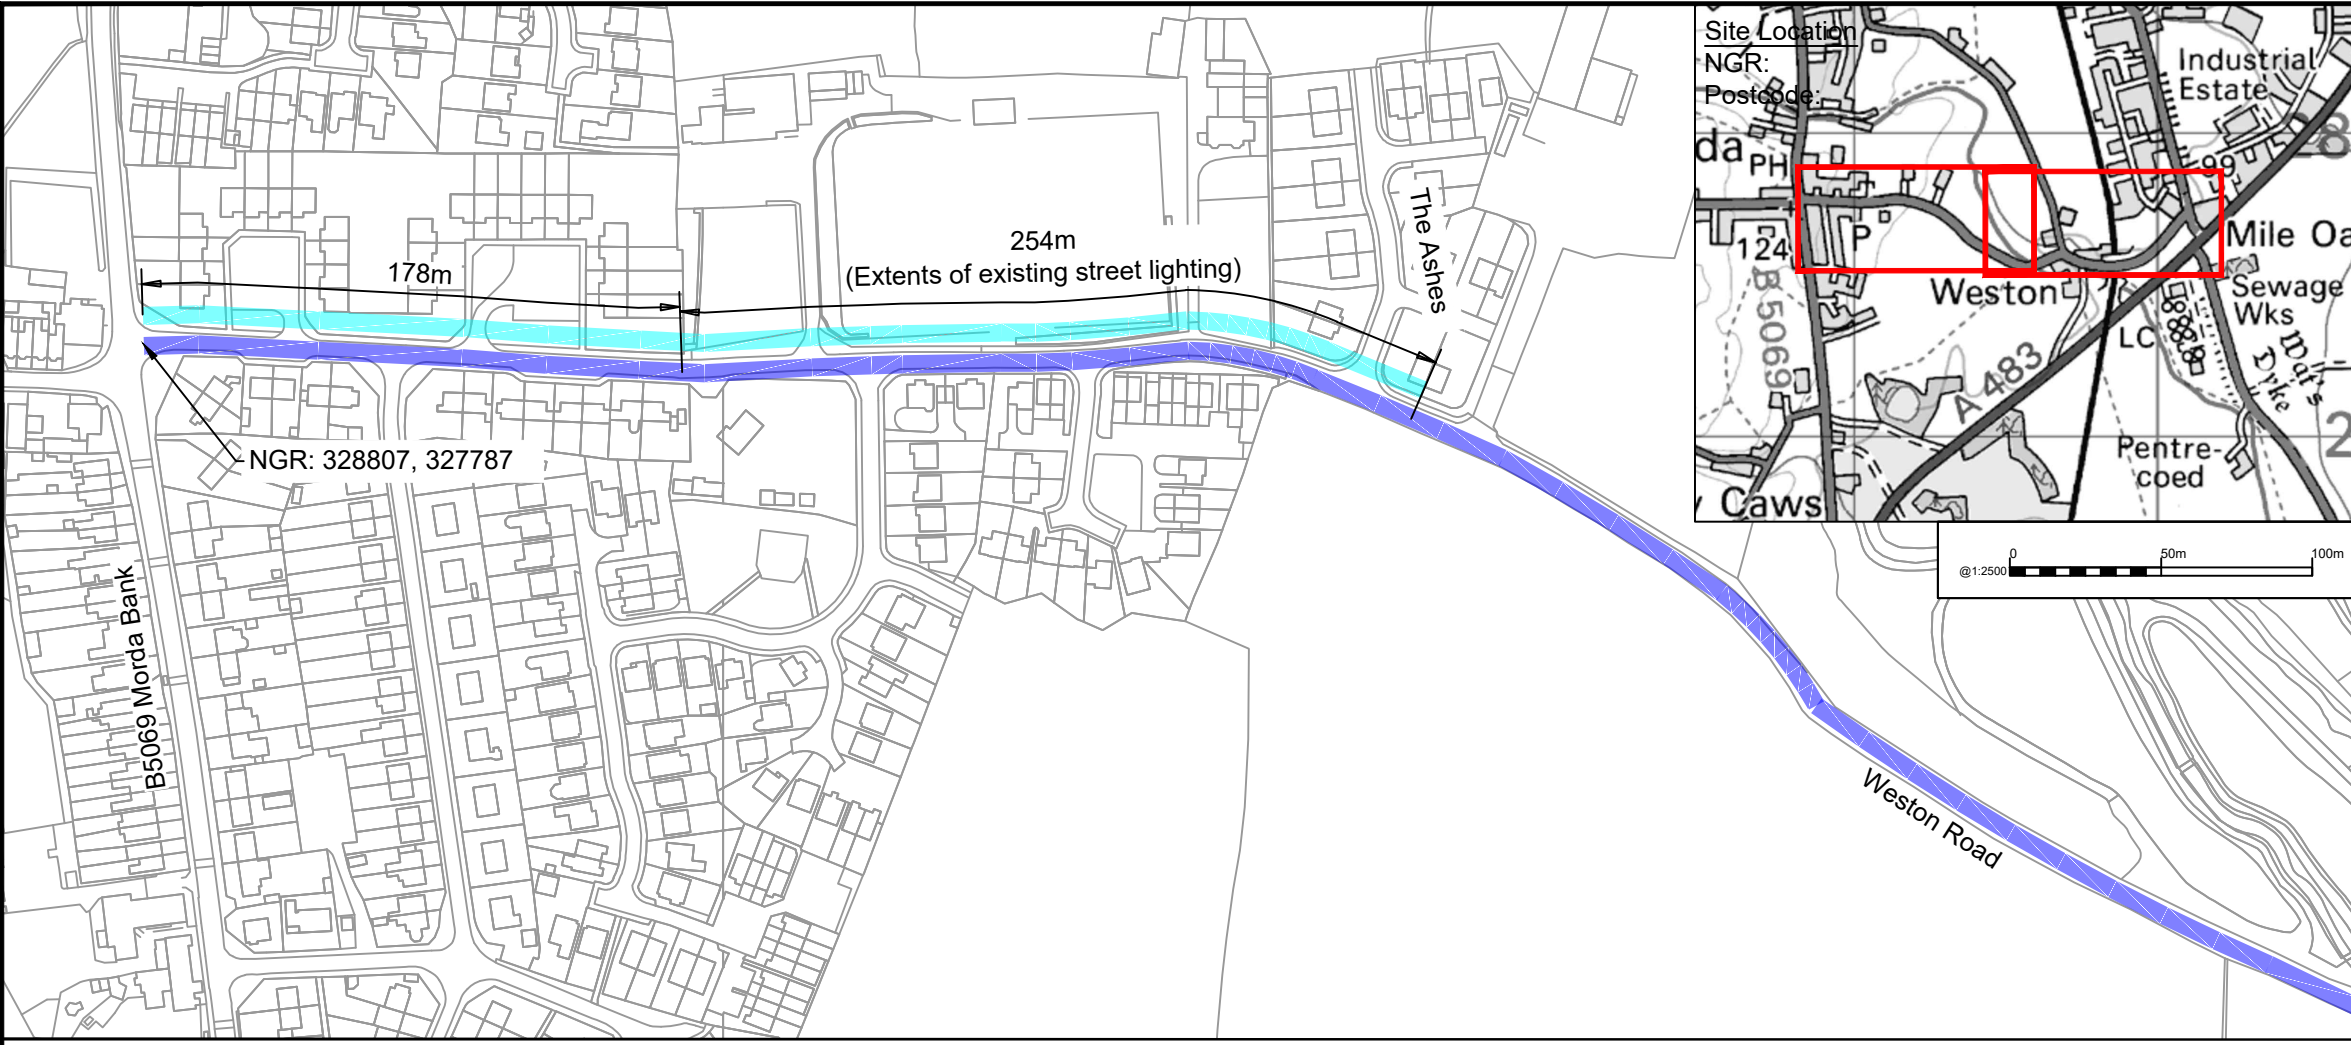

DO NOT SCALE

© Crown copyright and database rights 2019 OS 100049049. You are permitted to use this data solely to enable you to respond to, or interact with, the organisation that provided you with the data. You are not permitted to copy, sub-licence, distribute or sell any of this data to third parties in any form.

Key

	Existing 30mph speed limit
	Proposed 30mph speed limit
	Existing National speed limit

REV	DATE	BY	DESCRIPTION	CHK	APP
P02.2	13/01/2020	PFW	REMOVED PROPOSED SPEED LIMIT FROM THE ASHES TO B5069 MORDA BANK.	PFW	PFW
P02.1	10/01/2020	HW	SPEED LIMIT AND STREET LIGHTING EXTENT DIMENSIONS ADDED	PFW	PFW
P02	19/12/2019	PFW	EXPAND SPEED LIMIT TO WHOLE OF WESTON ROAD	AP	PFW
P01	16/09/2019	AP	FIRST ISSUE	DD	PFW

DRAWING STATUS: S2 - FOR INFORMATION



2nd Floor Shirehall, Abbey Foregate, Shrewsbury, SY2 6ND, UK
T+ 44 (0) 1743 501 060
wsp.com



PROJECT: Local Transport Package 2019/20
Package 1 - Weston Road, Morda

TITLE: TRO Plan
Proposed 30mph Speed Limit

SCALE @ A3: 1:2500	CHECKED: DD	APPROVED: PFW
PROJECT No: 70059810	DESIGNED: AP	DRAWN: AP
		DATE: January 20

DRAWING No: 70059810-WSP-GEN-P1_09-DR-SK-101	REV: P02
--	----------

© WSP UK Ltd