


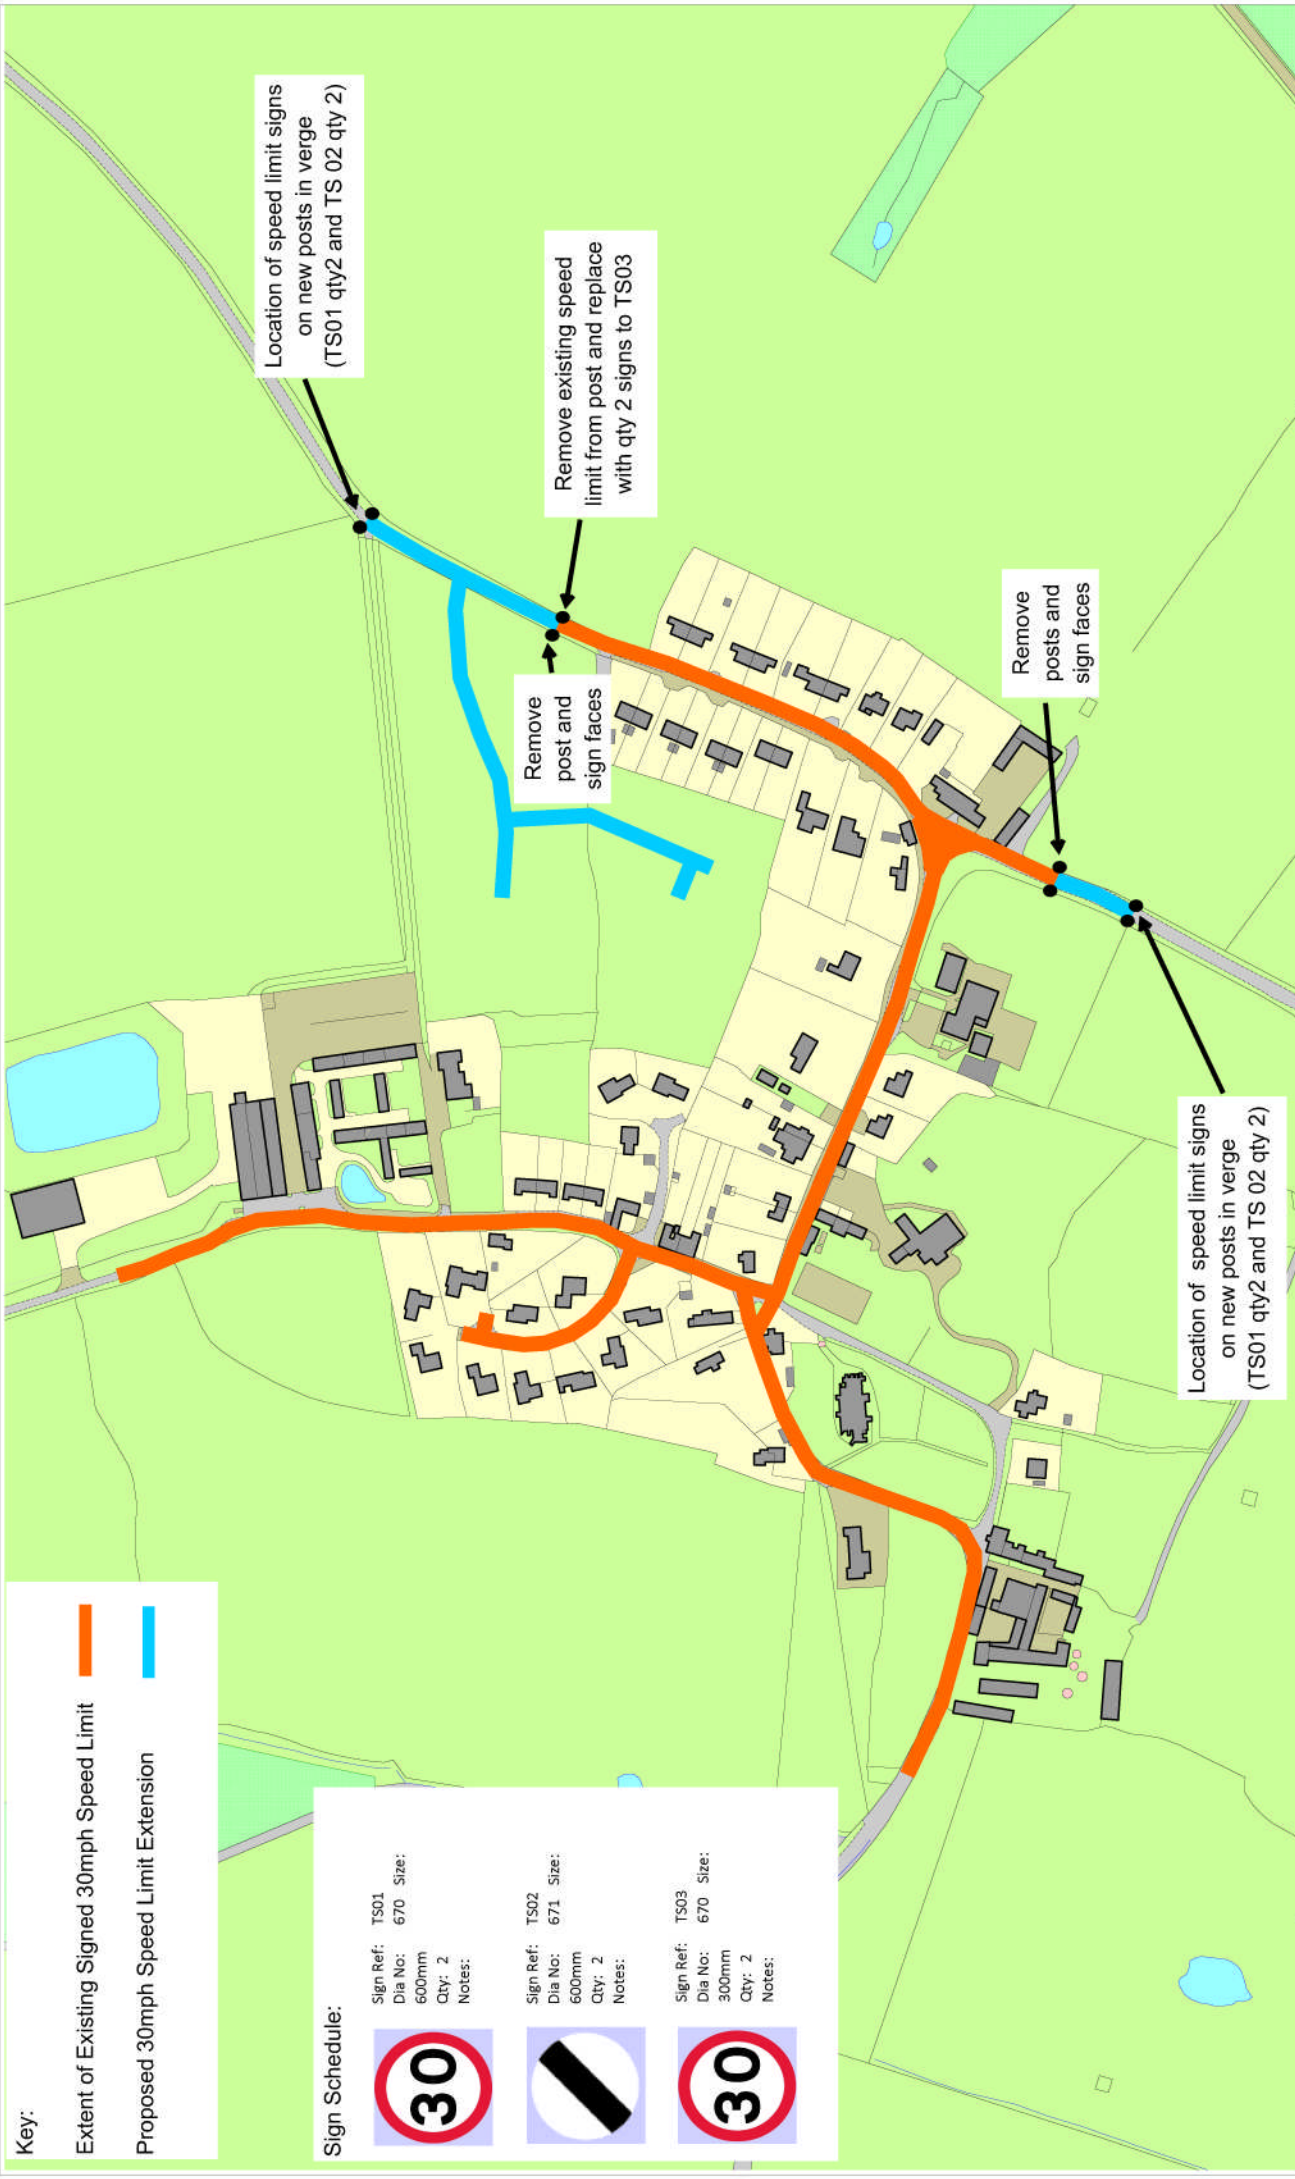

Key:

- Extent of Existing Signed 30mph Speed Limit
- Proposed 30mph Speed Limit Extension

Sign Schedule:

 Sign Ref: TS01 Dia No: 670 Size: 600mm Qty: 2 Notes:	 Sign Ref: TS02 Dia No: 671 Size: 600mm Qty: 2 Notes:	 Sign Ref: TS03 Dia No: 670 Size: 300mm Qty: 2 Notes:
---	---	---

SPEED LIMIT RECONCILIATION & EXTENSION PROPOSAL UPTON MAGNA CONSULTATION PLAN

SCALE: 1:2500 @ A3
DATE: 29 January 2015
DRAWING NO: SL/Upton Magna/4/A
DRAWN BY: MJD

This map is reproduced from Ordnance Survey material with the permission of Ordnance Survey on behalf of the Controller of Her Majesty's Stationery Office. Crown Copyright. Unauthorised reproduction infringes Crown Copyright and may lead to prosecution or civil proceedings.
Shropshire Council 100049442 2014

