
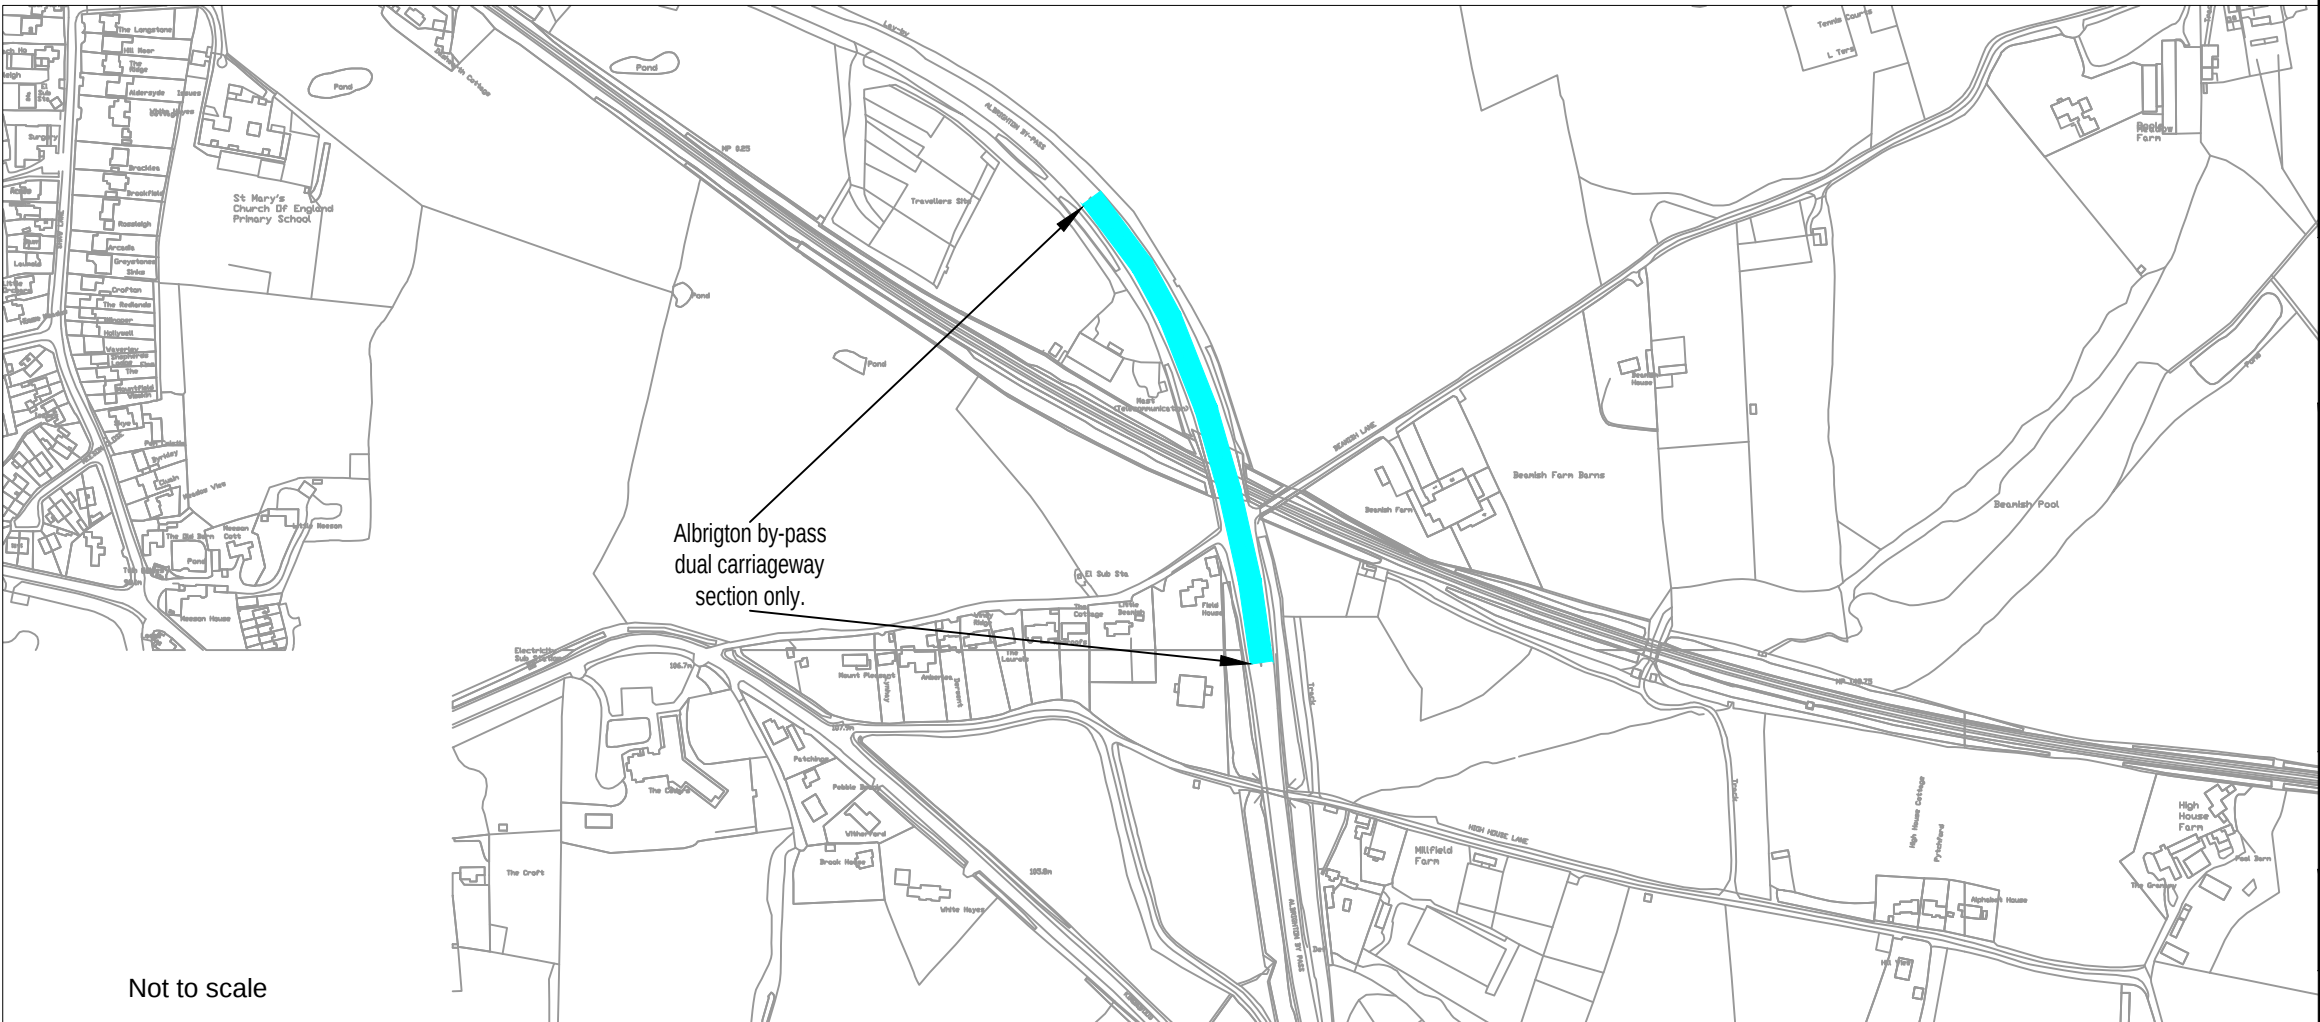


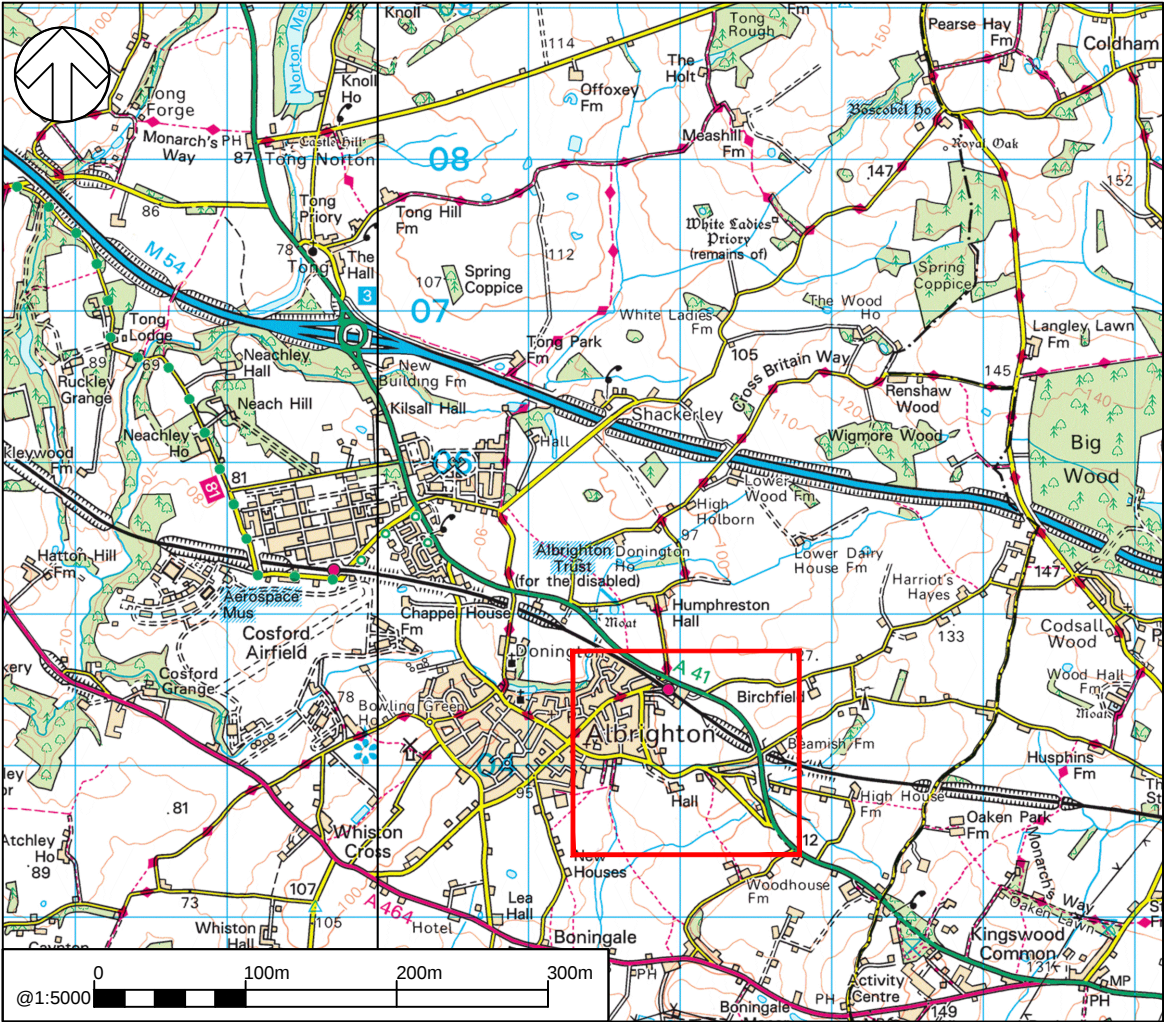

DO NOT SCALE

© Crown copyright and database rights 2020 OS 100049049.
You are permitted to use this data solely to enable you to respond to, or interact with, the organisation that provided you with the data. You are not permitted to copy, sub-licence, distribute or sell any of this data to third parties in any form.

-  Site location
-  Existing National Speed Limit .
-  Proposed 60 mph Speed Limit.

Note: There are no changes to speed limits in the unshaded areas of the plan.

P01	27/11/2020	CT	FIRST ISSUE	AP	DD
REV	DATE	BY	DESCRIPTION	CHK	APP

DRAWING STATUS: S2 - FOR INFORMATION



2nd Floor Shirehall, Abbey Foregate, Shrewsbury, SY2 6ND, UK
T+ 44 (0) 1743 501060
wsp.com

CLIENT:



PROJECT: Local Transport Plan
A41 Albrighton By-pass

TITLE: Proposed changes to the existing speed limit
A41 Albrighton by-pass.

SCALE @ A3: As Shown.	CHECKED: A. Polak	APPROVED: D. Davie
PROJECT No: 70059810	DESIGNED: C. Thomas	DRAWN: C. Thomas
DRAWING No: 70059810-WSP-GEN-PK_2_106-DR-CH-0110	DATE: Nov 2020	REV: P01

© WSP UK Ltd