
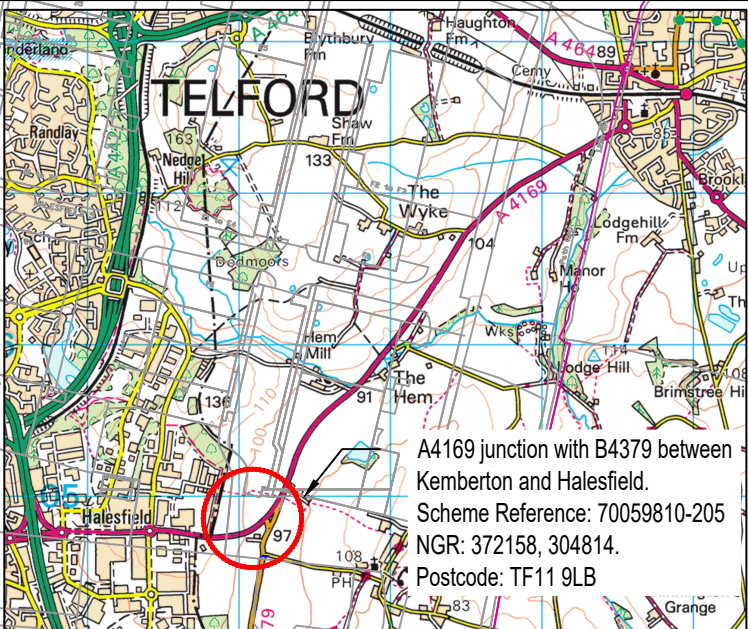


File name \\UK\WSPGROUP\IP\CENTRAL_DATA\PROJECTS\70059810 - LTP DESIGN & MANAGEMENT\19-20\PACKAGE 2\105 - A4169 KEMBERTON JUNCTION\DRAWINGS\WIP\70059810-WSP-GEN-PKG_2_105-DR-CH-0102_P04_TRO.DWG, printed on 09 February 2021 10:05:45, by Hatton, Kiri

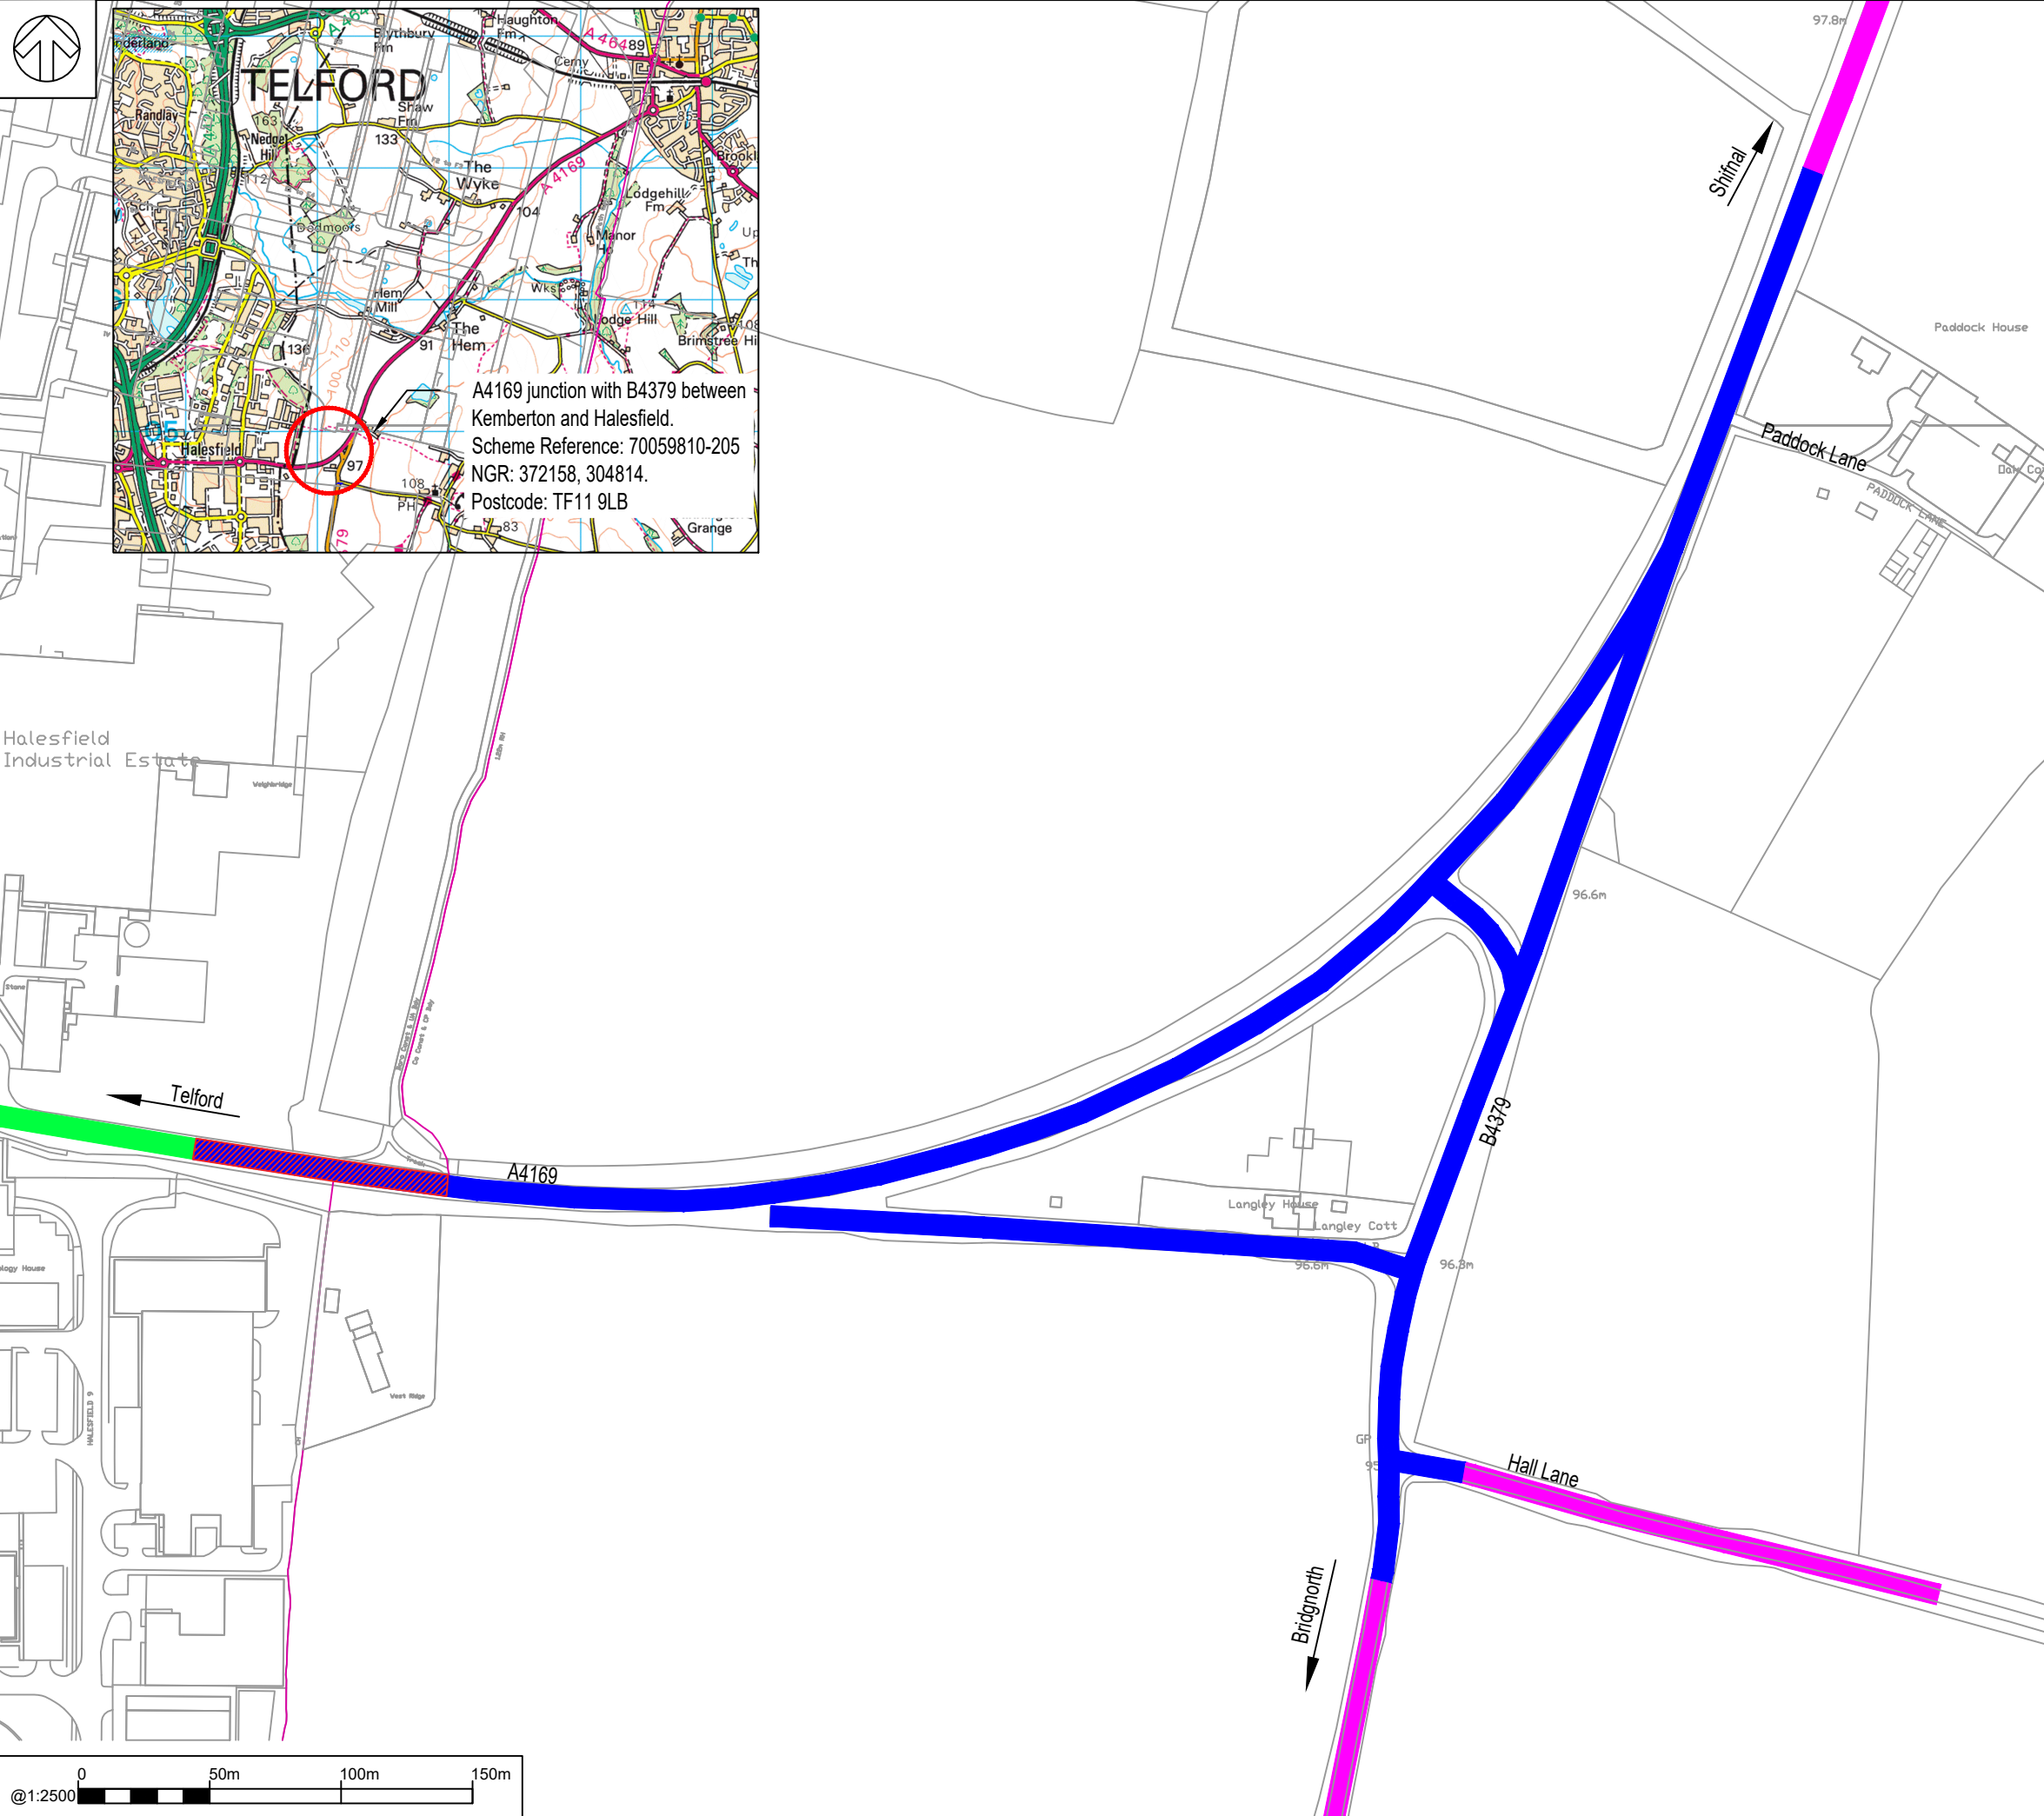

DO NOT SCALE

© Crown copyright and database rights 2020 OS 100049049. You are permitted to use this data solely to enable you to respond to, or interact with, the organisation that provided you with the data. You are not permitted to copy, sub-licence, distribute or sell any of this data to third parties in any form.

Key

- █ Existing National Speed limit
- █ Existing 40mph Speed limit
- █ Proposed 50mph Speed limit
- Proposed 50mph Speed limit to be advertised by Telford & Wrekin

REV	DATE	BY	DESCRIPTION	CHK	APP
P04	09/02/2021	KH	T&W AREA AMENDED	AP	DD
P03	02/02/2021	PD	SPEED LIMIT EXTENTS REVISED	KH	DD
P02	03/09/2020	PJD	SPEED LIMIT EXTENTS REVISED	KH	DD
P01	29/06/2020	PJD	FIRST ISSUE	KH	DD

DRAWING STATUS: S2 - FOR INFORMATION



2nd Floor Shirehall, Abbey Foregate, Shrewsbury, SY2 6ND, UK
T+ 44 (0) 174 350 1060
wsp.com

CLIENT:



PROJECT: Integrated Transport Plan
A4169 Kemberton Junction

TITLE: Proposed 50mph Speed Limit
Consultation Plan

SCALE @ A3: 1:2500	CHECKED: K. Hatton	APPROVED: D. Davies
PROJECT No: 70059810	DESIGNED: P. Davey	DRAWN: P. Davey
DRAWING No: 70059810-WSP-GEN-PKG_2_105-DR-CH-0102		DATE: June 2020
		REV: P04

© WSP UK Ltd