



File name \\UK\WSPGROUP\COM\CENTRAL DATA\PROJECTS\70073404\COVID-19-USE OF ROAD SPACE AND SOCIAL DISTANCING\03 CROWMEOLE LANEDRAWINGS\70073404-03-WSP-HSG-AS-DR-CH-1202.DWG, printed on 26 February 2021 12:17:05, by Davey, Philip

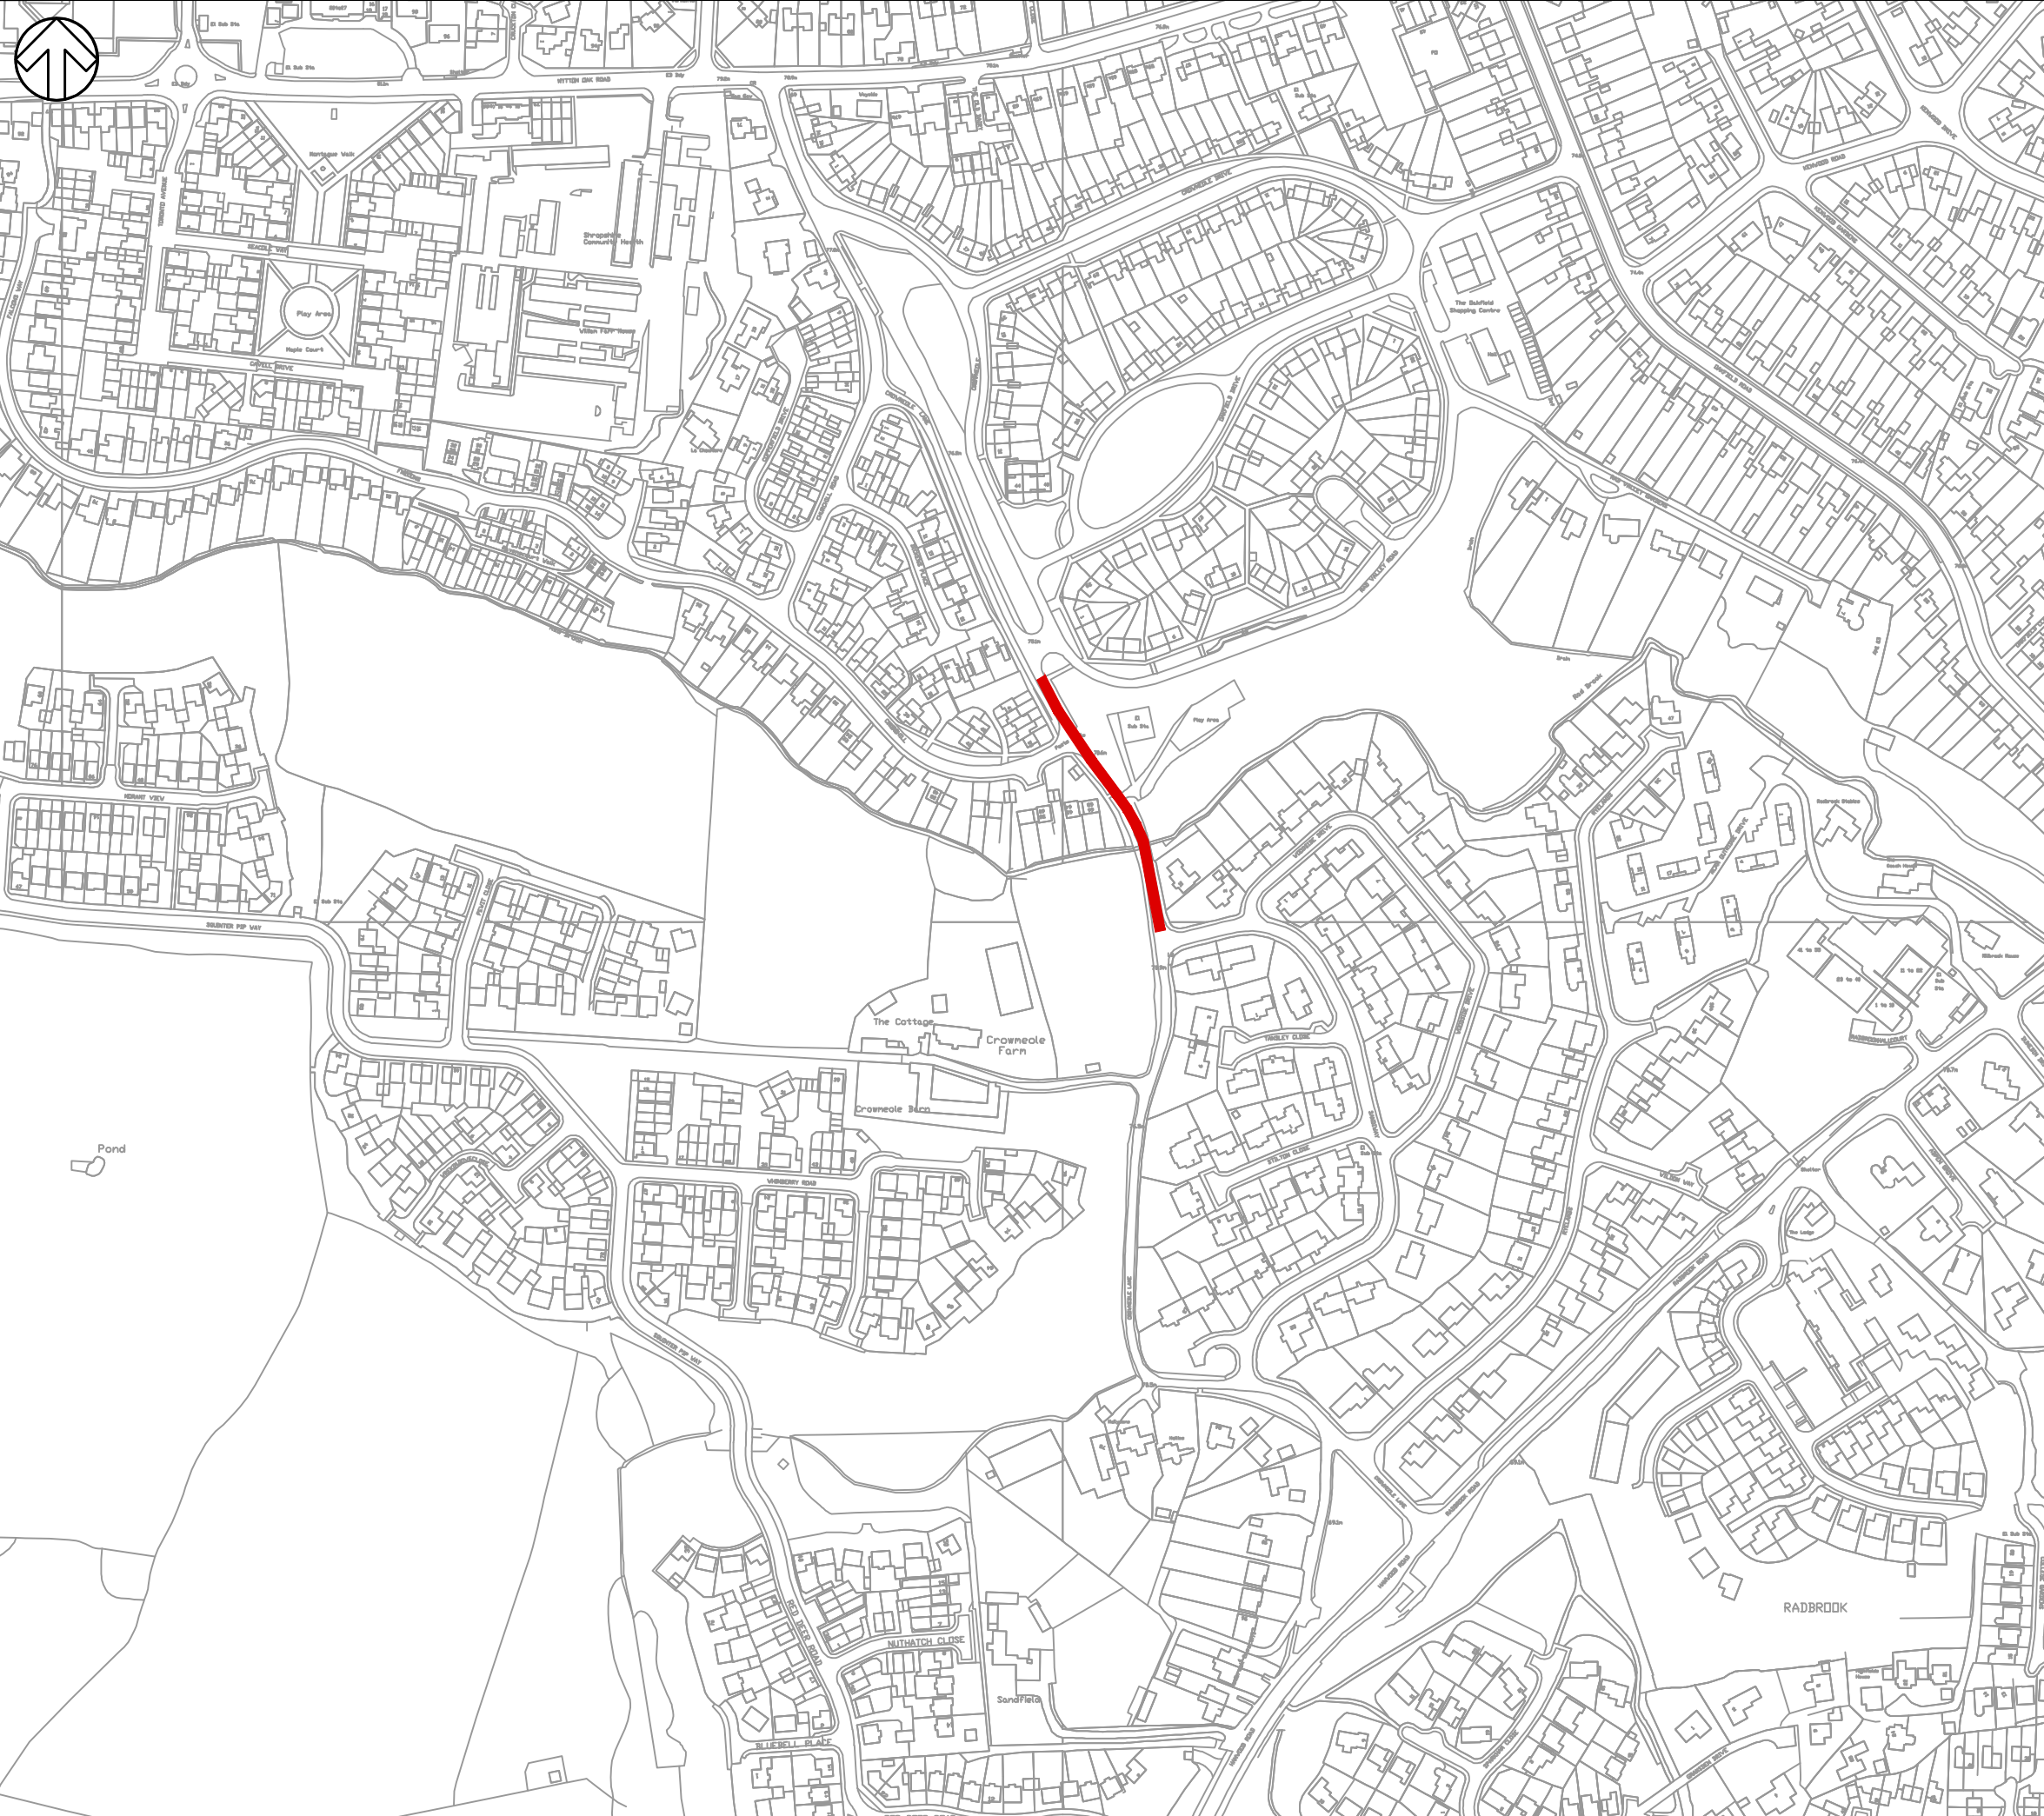

DO NOT SCALE

© Crown copyright and database rights 2021 OS 100049049. You are permitted to use this data solely to enable you to respond to, or interact with, the organisation that provided you with the data. You are not permitted to copy, sub-licence, distribute or sell any of this data to third parties in any form.

Key

 **Experimental prohibition of motor vehicles except buses and cycles, for the duration of the experimental order.**

REV	DATE	BY	DESCRIPTION	CHK	APP
P02	26/02/2021	PD	DRAWING UPDATED AS REQUESTED	RH	DD
P01	24/02/2021	PD	FIRST ISSUE	RH	DD

DRAWING STATUS: **S2 - FOR INFORMATION**



2nd Floor Shirehall, Abbey Foregate, Shrewsbury, SY2 6ND, UK
T+ 44 (0) 1743 501060
wsp.com

CLIENT:



PROJECT:

**Trial Active Travel Scheme
Crowmeole Lane, Shrewsbury**

TITLE:

**Crowmeole Lane
Experimental Prohibition of Motor Vehicles**

SCALE @ A3: Not to Scale	CHECKED: K. Hatton	APPROVED: D. Davies
PROJECT No: 70073404	DESIGNED: P. Davey	DRAWN: P. Davey
DRAWING No: 70073404-03-WSP-HSG-AS-DR-CH-1202	DATE: February 2021	REV: P02

© WSP UK Ltd