

Representation Form

Please complete a separate Part B Representation Form (this part) for each representation that you would like to make. One Part A Representation Form must be enclosed with your Part B Representation Form(s).

We have also published a separate Guidance Note to explain the terms used and to assist in making effective representations.

Part B: Representation

Name and Organisation:	Roger Parry & Partners
------------------------	------------------------

Q1. To which document does this representation relate?

- Regulation 19: Pre-Submission Draft of the Shropshire Local Plan
- Sustainability Appraisal of the Regulation 19: Pre-Submission Draft of the Shropshire Local Plan
- Habitats Regulations Assessment of the Regulation 19: Pre-Submission Draft of the Shropshire Local Plan
- (Please tick one box)*

Q2. To which part of the document does this representation relate?

Paragraph:	<input type="text"/>	Policy:	<input type="text"/>	Site:	<input type="text"/>	Policies Map:	<input type="text" value="Hanwood Development Boundary"/>
------------	----------------------	---------	----------------------	-------	----------------------	---------------	---

Q3. Do you consider the Regulation 19: Pre-Submission Draft of the Shropshire Local Plan is:

- | | | | | |
|--|------|-------------------------------------|-----|-------------------------------------|
| A. Legally compliant | Yes: | <input checked="" type="checkbox"/> | No: | <input type="checkbox"/> |
| B. Sound | Yes: | <input type="checkbox"/> | No: | <input checked="" type="checkbox"/> |
| C. Compliant with the Duty to Co-operate | Yes: | <input checked="" type="checkbox"/> | No: | <input type="checkbox"/> |
- (Please tick as appropriate).*

Q4. Please give details of why you consider the Regulation 19: Pre-Submission Draft of the Shropshire Local Plan is not legally compliant or is unsound or fails to comply with the duty to co-operate. Please be as precise as possible.

If you wish to support the legal compliance or soundness of the Regulation 19: Pre-Submission Draft of the Shropshire Local Plan or its compliance with the duty to co-operate, please also use this box to set out your comments.

Please see addendum.

(Please continue on a separate sheet if necessary)

Q5. Please set out the modification(s) you consider necessary to make the Regulation 19: Pre-Submission Draft of the Shropshire Local Plan legally compliant and sound, in respect of any legal compliance or soundness matters you have identified at Q4 above.

Please note that non-compliance with the duty to co-operate is incapable of modification at examination. You will need to say why each modification will make the Regulation 19: Pre-Submission Draft of the Shropshire Local Plan legally compliant or sound. It will be helpful if you are able to put forward your suggested revised wording of any policy or text. Please be as precise as possible.

Please see addendum.

(Please continue on a separate sheet if necessary)

Please note: In your representation you should provide succinctly all the evidence and supporting information necessary to support your representation and your suggested modification(s). You should not assume that you will have a further opportunity to make submissions.

After this stage, further submissions may only be made if invited by the Inspector, based on the matters and issues he or she identifies for examination.

Q6. If your representation is seeking a modification to the Regulation 19: Pre-Submission Draft of the Shropshire Local Plan, do you consider it necessary to participate in examination hearing session(s)?

Please note that while this will provide an initial indication of your wish to participate in hearing session(s), you may be asked at a later point to confirm your request to participate.

No, I do not wish to participate in hearing session(s)

Yes, I wish to participate in hearing session(s)

(Please tick one box)

Q7. If you wish to participate in the hearing session(s), please outline why you consider this to be necessary:

To ensure the allocation of this site is considered correctly.

(Please continue on a separate sheet if necessary)

Please note: The Inspector will determine the most appropriate procedure to adopt to hear those who have indicated that they wish to participate in hearing session(s). You may be asked to confirm your wish to participate when the Inspector has identified the matters and issues for examination.

Office Use Only	Part A Reference:
	Part B Reference:

Signature:

R L Parry

Date:

25/02/2021

Office Use Only	Part A Reference:
	Part B Reference:

Ref: Sandells/RLP/EH
Your Ref: Reg 19 pre-submission draft local plan



Shropshire Council
Planning Policy & Strategy Team
Shirehall
Abbey Foregate
Shrewsbury
Shropshire
SY2 6ND

25 February 2021

Dear Sir/ Madam,

RE: Shropshire Council Local Plan - Regulation 19: pre-submission draft of the Shropshire Local Plan Consultation – Hanwood, Shrewsbury.

I am writing in response to the consultation for the pre-submission draft of the Shropshire Local Plan, with regards to land to the west of Hanwood belonging to our clients Mr. & Mrs. Sandells. This site is currently an agricultural field (Please see attached Plan).

We are pleased to note this site has been identified as a 'Long Term Potential SLAA Residential Site' within the consultation. This finds the site to have no significant constraints. I am writing as we believe this land can be considered for short term potential due to the following:

Availability

Mr. & Mrs. Sandells have the benefit of full title to the land and are willing to make it immediately available for development. The land is adjoining the highway with good access via the existing residential estate and developed land and this site has received interest from developers.

Deliverability and Sustainability

We can confirm this is a well located and fully deliverable site. We believe this site is suitably placed to provide the development of 22 dwellings by 2038, being situated with an access off B488 and adjoining previously developed land and the development boundary, plus walking distance to the school, local amenities and playing fields.

The land is well positioned with access to the highway on the western adjoining land that has already been developed. The recently constructed residential developments sold very quickly, proving the demand for this site. All infrastructure is available.

The land is well placed for the expansion of Hanwood in terms of its location to the school and facilities. There will be no requirement for children and parents to walk on a footpath on the very busy main road (A488), as the school would be accessed via the much safer route. The land is also well placed for access to the village hall, playing fields and school via walking and therefore without vehicles.

Property Professionals



Hogstow Hall, Minsterley
Shrewsbury SY5 0HZ

Phone 01743 791336
Fax 01743 792770

mail@rogerparry.net
www.rogerparry.net

Offices also at Welshpool & Oswestry



This is a site that can be fully self-contained to provide a phased level of housing required, with an access that will not have a negative impact on the existing infrastructure.

Surveys

Our client is very keen to provide this site for residential development, therefore is happy to provide any information the Council deems as necessary as further evidence of the site being available and sustainable such as; environmental, habitat, flood or highways reports. In addition to this we would be happy to provide indicative layout plans to show how the development could be implemented.

Please do not hesitate to contact me should you have any questions with regards to our proposed site and I would be delighted to help.

Yours sincerely,

Roger L. Parry FRICS
Partner, Roger Parry & Partners LLP
roger@rogerparry.net

Member of:



Property Professionals




Hogstow Hall, Minsterley
Shrewsbury SY5 0HZ

Phone 01743 791336
Fax 01743 792770

mail@rogerparry.net
www.rogerparry.net

Offices also at Welshpool & Oswestry

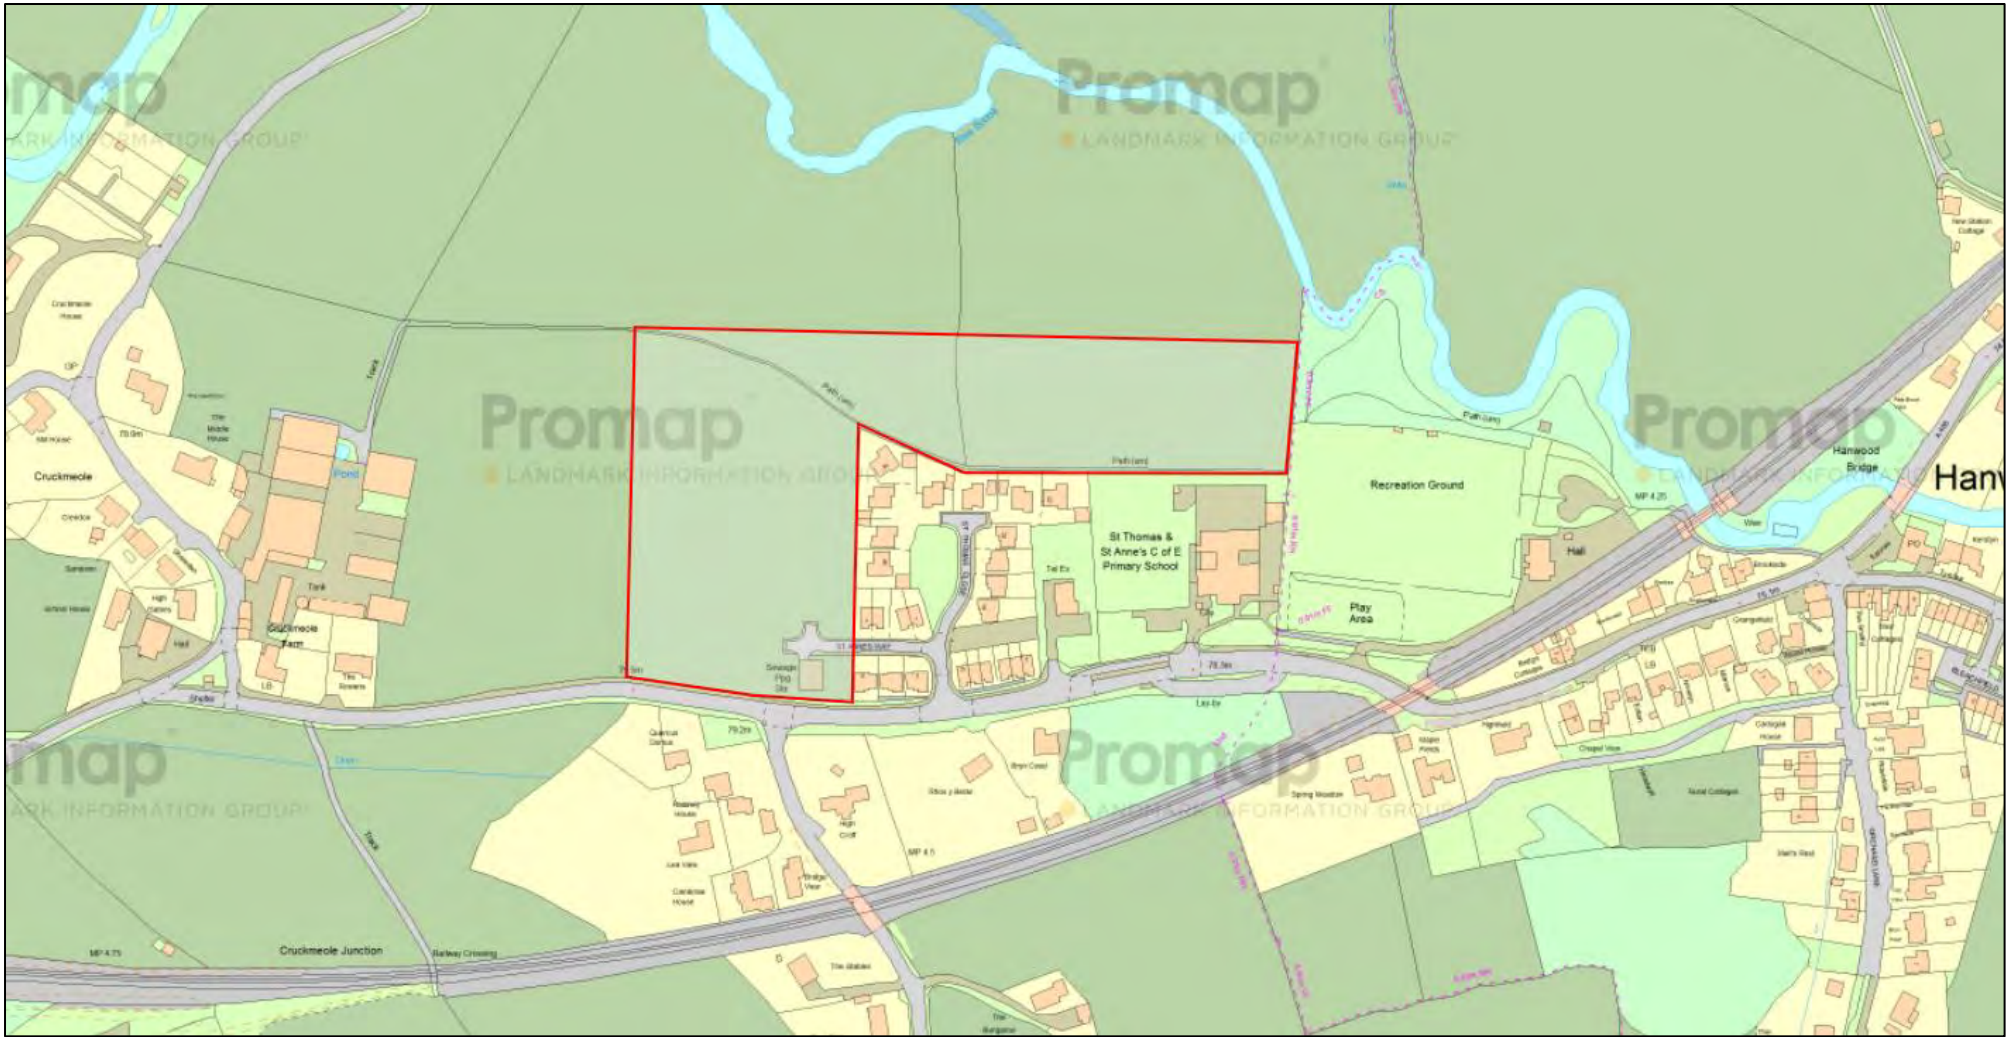

www.rogerparry.net
 mail@rogerparry.net
 Tel: 01743 791336
 Fax: 01743 792770

Roger Parry & Partners LLP
 The Property Experts

JOB:	Reg 19 pre-submission draft local plan
CLIENT:	Mr & Mrs Sandells
TITLE:	Site Plan
LOCATION:	Hanwood, Shrewsbury
SCALE:	Not to Scale
DATE:	2021
DRAWING NO:	1
DRAWN BY:	EH