


10377.00001.13.001.0_SITE_LAYOUT.dwg

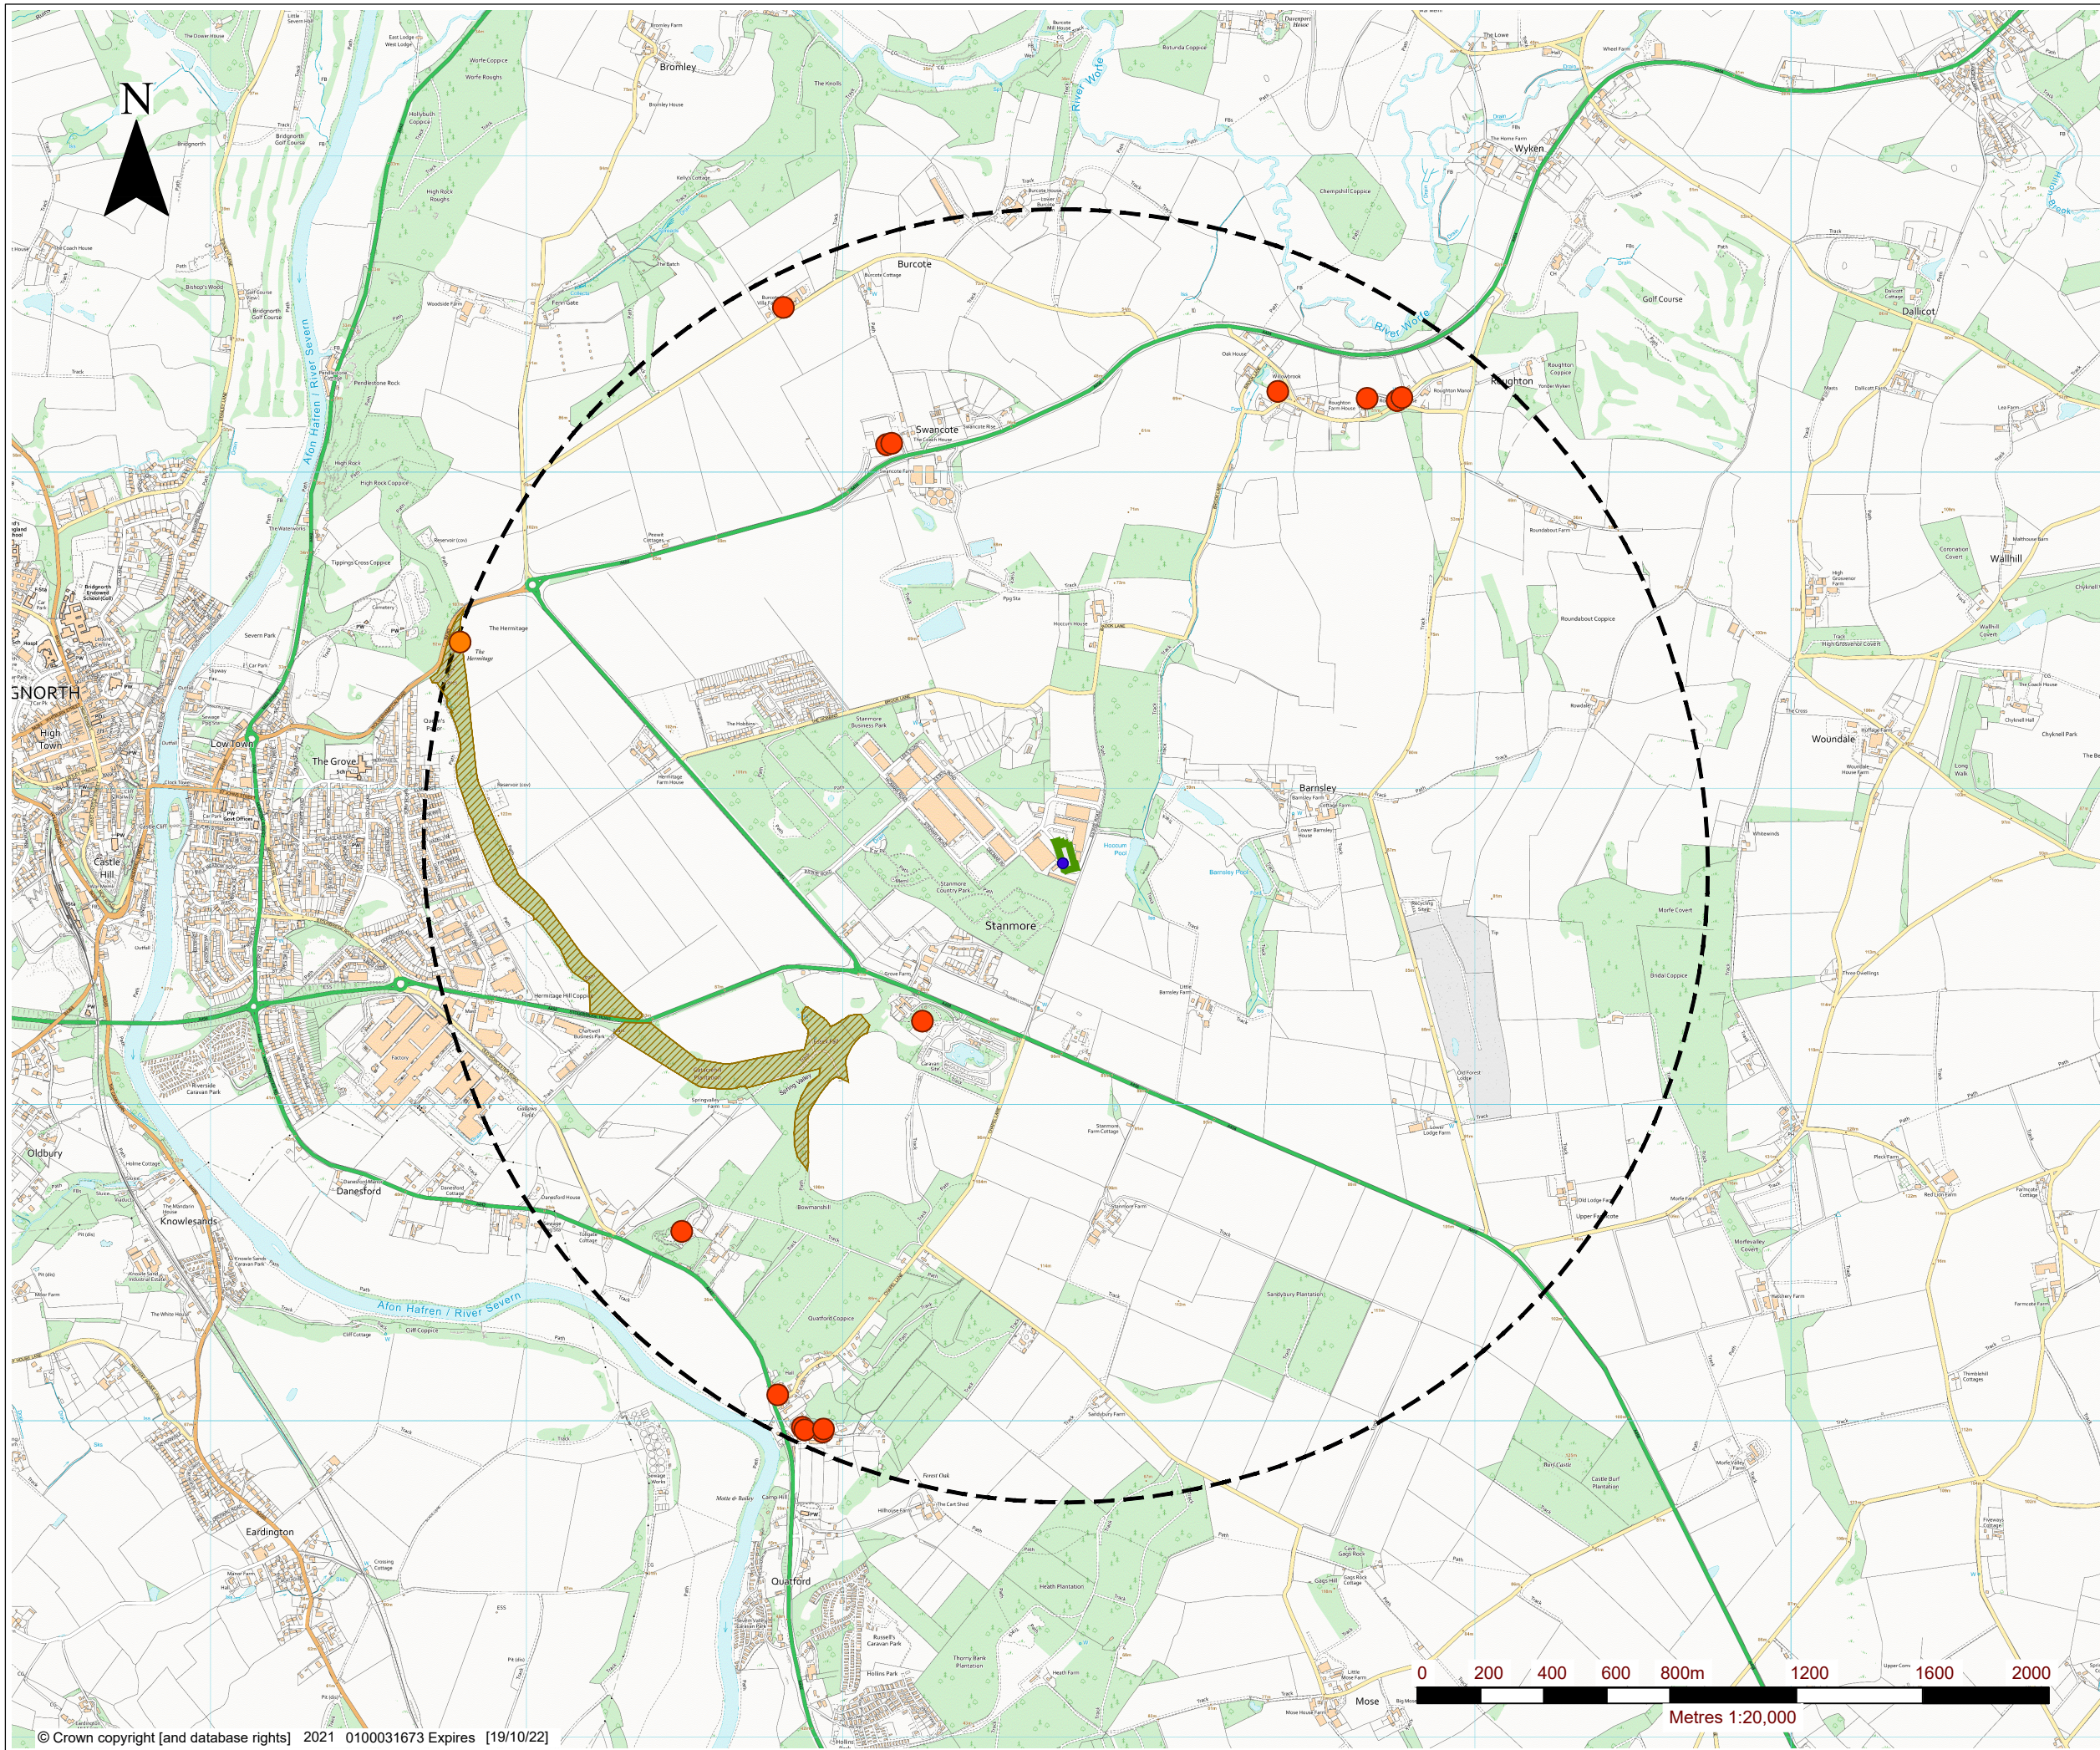

LEGEND

- ENVIRONMENTAL PERMIT BOUNDARY
- 2km SITE OFFSET
- ANCIENT WOODLAND
- SCHEDULED MONUMENT
- LISTED BUILDING
- STACK

CIRCULAR RESOURCES (UK) LTD

SLR

3RD FLOOR
THE BREW HOUSE
JACOB STREET
BRISTOL, BS2 0EQ

T: 01179 064280
www.slrconsulting.com

BRIDGENORTH WEEE PROCESSING PLANT

ENVIRONMENTAL PERMIT APPLICATION

SITE LOCATION

DRAWING 01

Scale 1:20,000 @ A3

Date OCTOBER 2021