


## Proposed Transit site location

*(approximately 1/7<sup>th</sup> of the area in red to be allocated to this provision)*

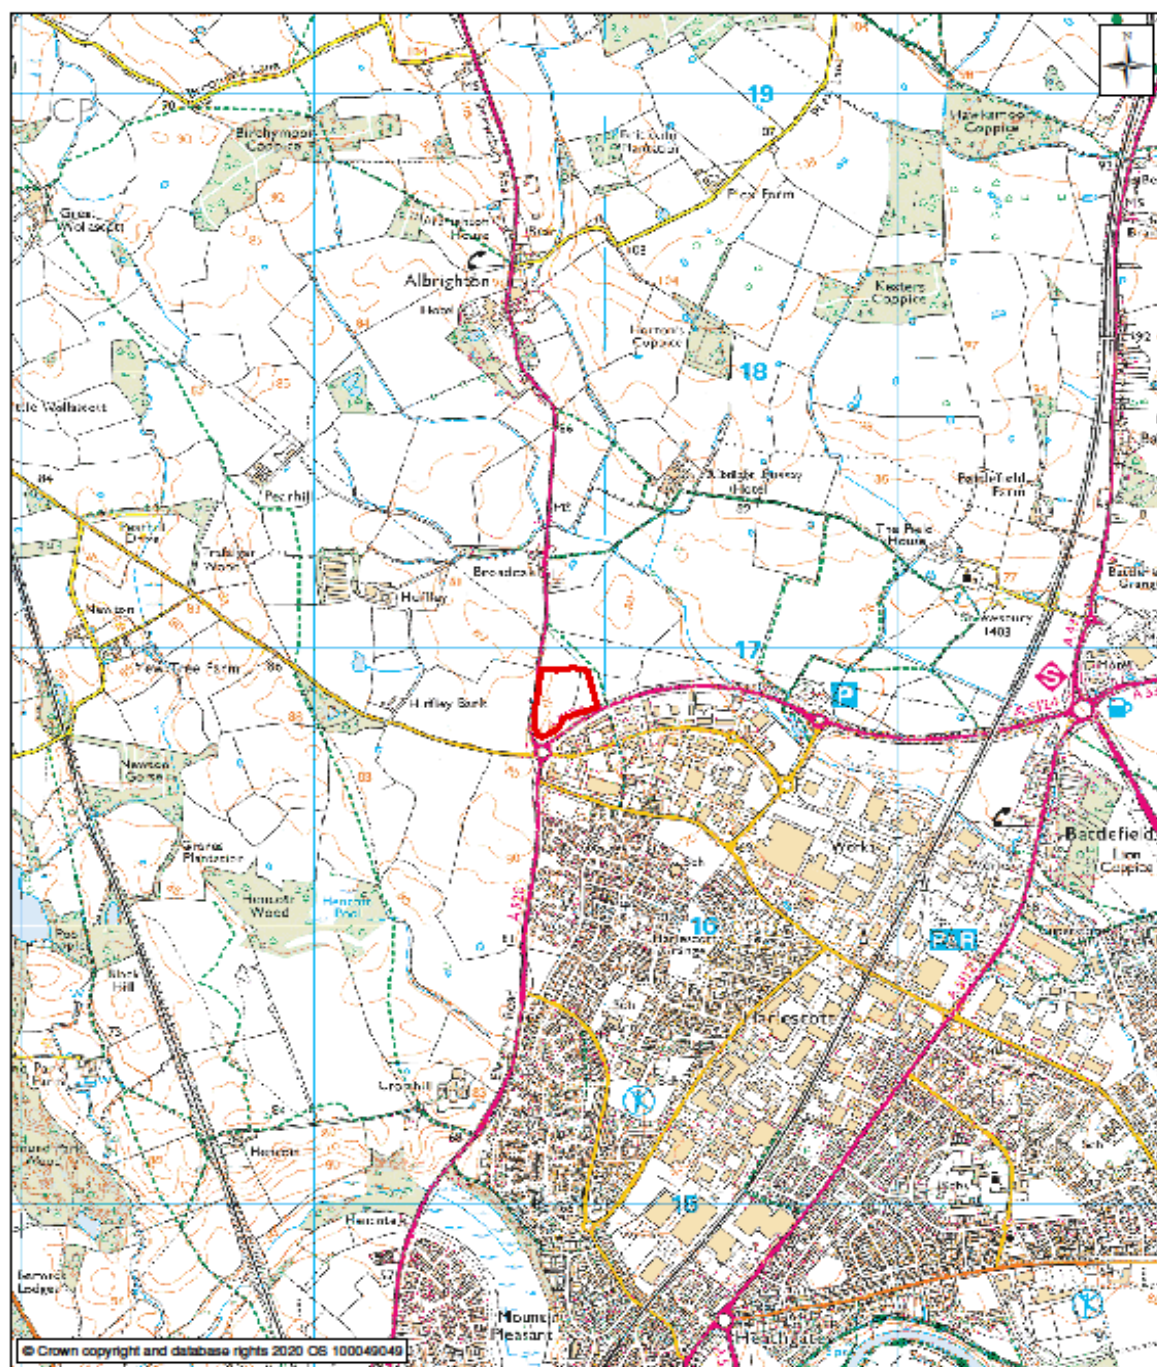

### **Business Enterprise and Commercial Services**

Shirehall, Abbey Foregate  
SHREWSBURY  
SY2 6ND

#### **Title:**

Land Off Battlefield Link Road, Battlefield, Shrewsbury, Shropshire  
Location Plan

Drawing No: 302 - 001 - 085 - PL

Scale: 1:20,000 @ A4

Date: April 2020

Drawn by: Property Strategy and Review