
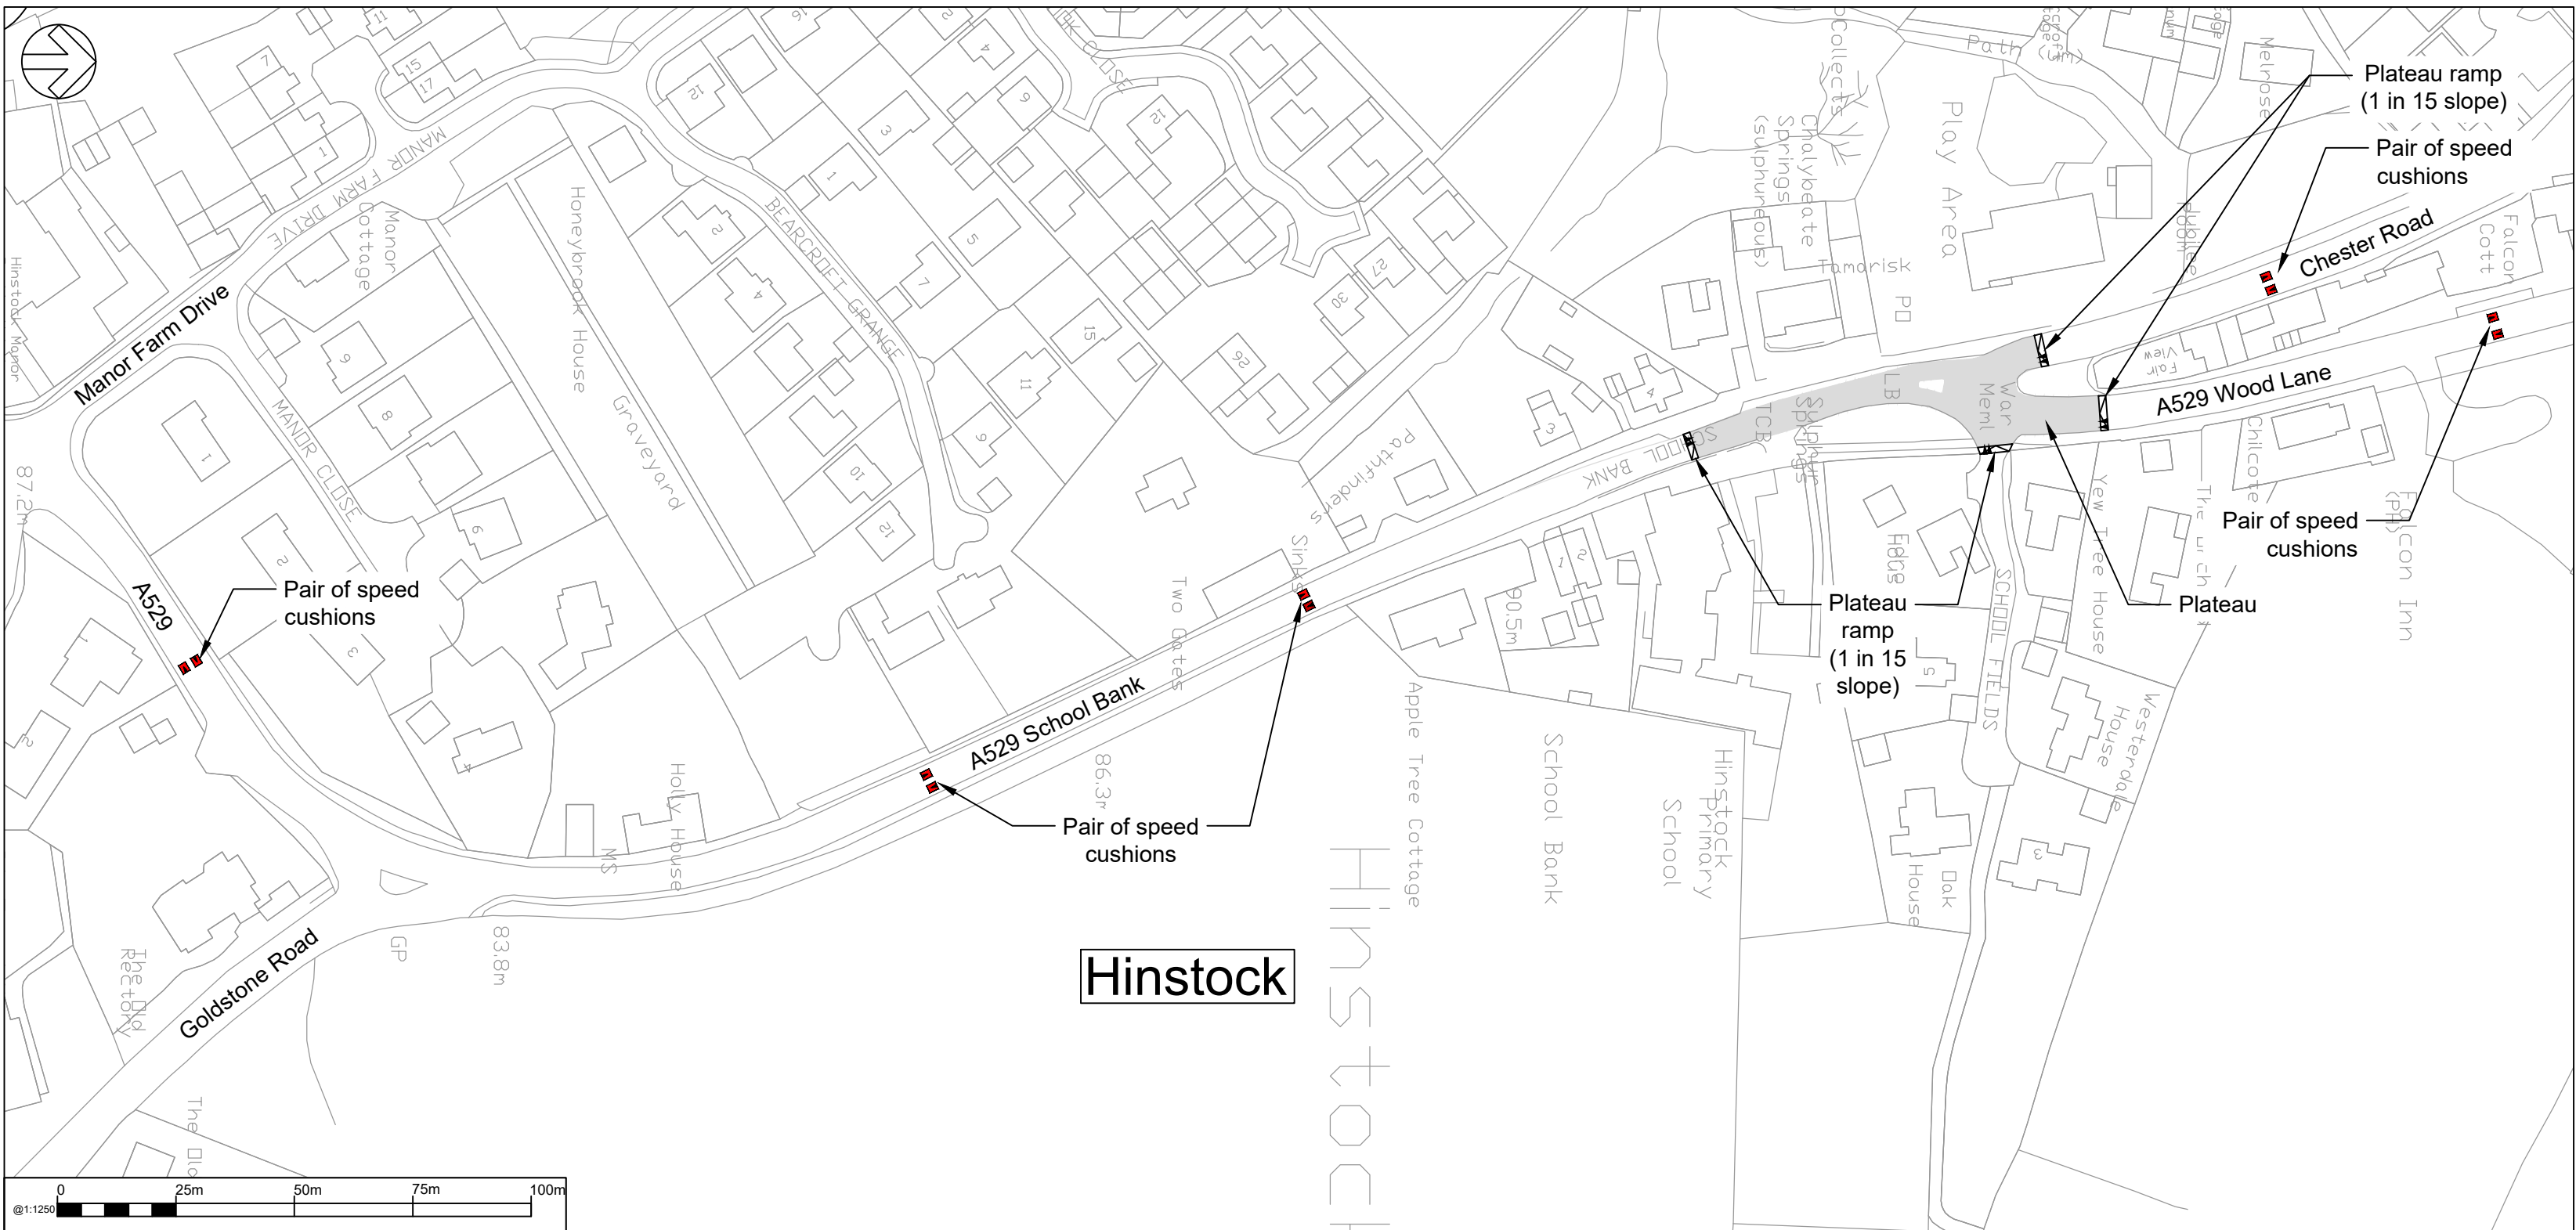


File name: \\UK\NSP\GROUP\COM\CENTRAL DATA\PROJECTS\70050867-A529 - SAFER ROADS FUND\03 WIP\PACKAGE I - HINSTOCK URBAN AREA\01 DRAWINGS\01 WIP\CONSULTATION PLAN\70050867-WSP-GEN-PKG_I-SK-CH-0101 (S2025).DWG, printed on 22 April 2025 15:52:19, by Savill, Paul

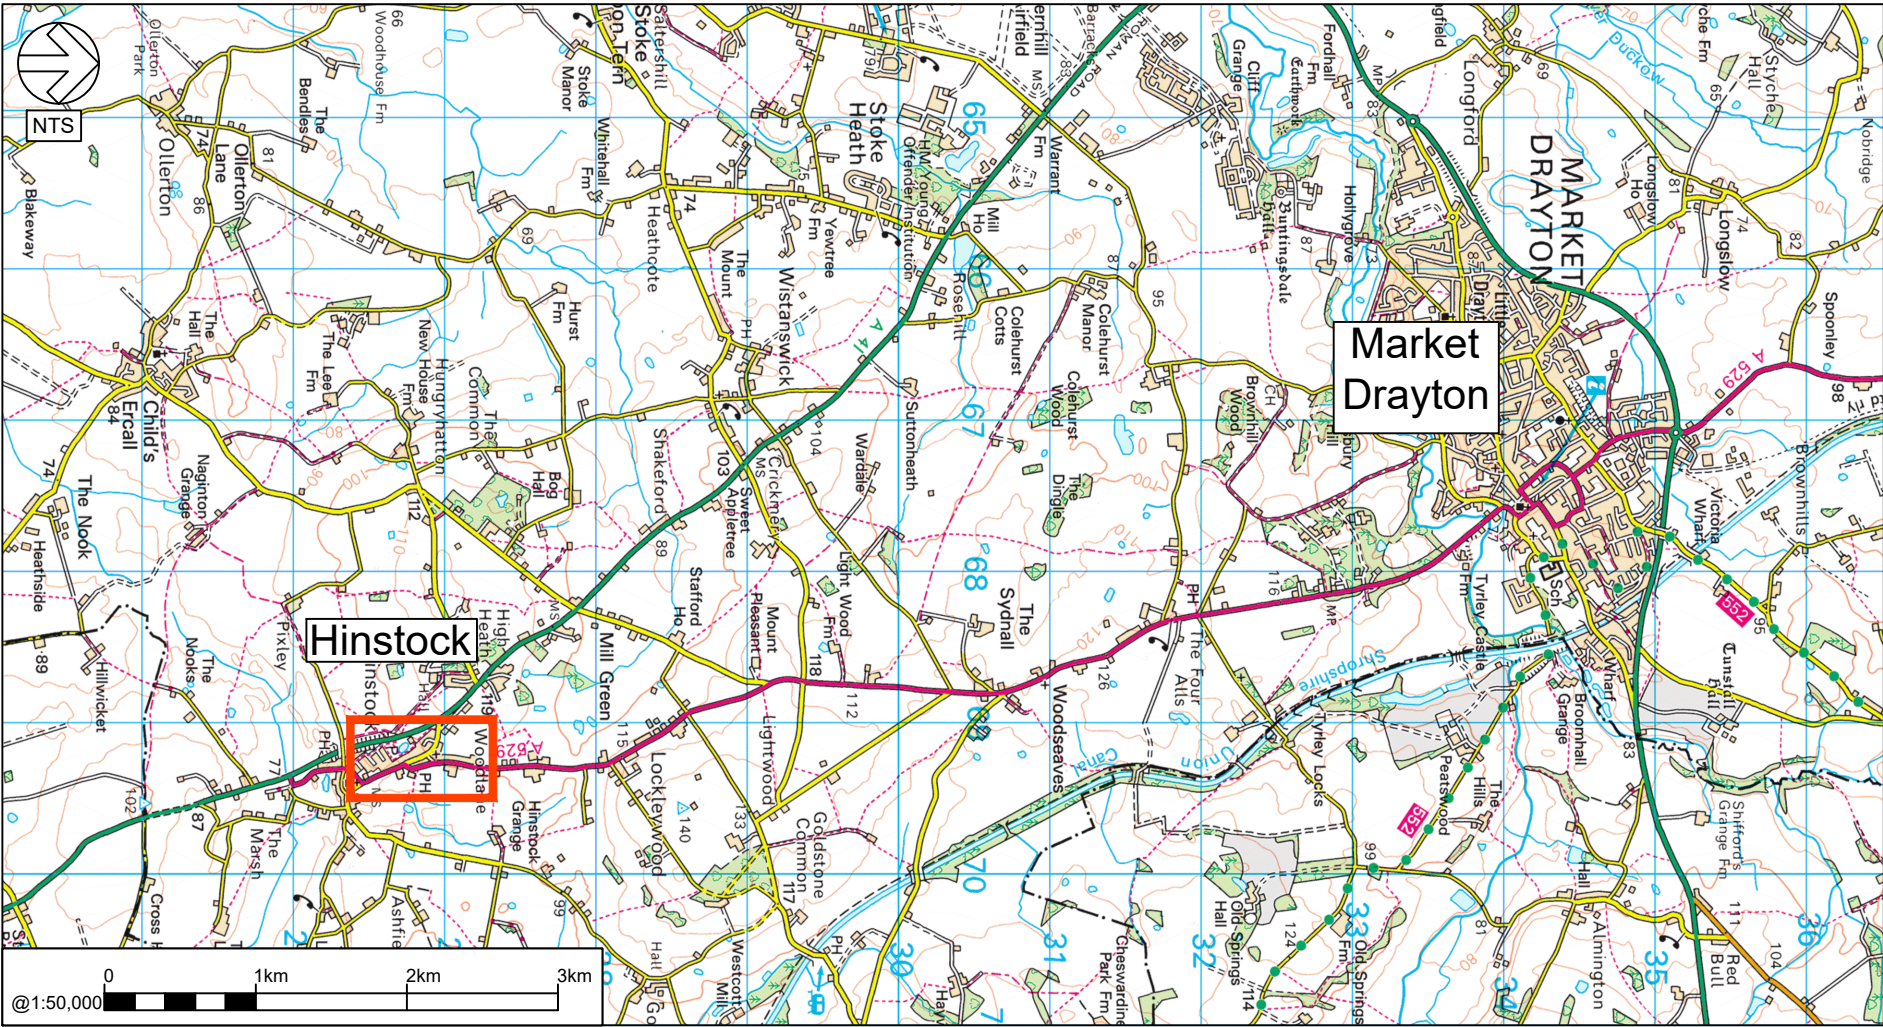

DO NOT SCALE

© Crown copyright and database rights 2025 OS AC0000808715. You are permitted to use this data solely to enable you to respond to, or interact with, the organisation that provided you with the data. You are not permitted to copy, sub-licence, distribute or sell any of this data to third parties in any form.

Key:

-  Proposed preformed bolt down speed cushions 75mm x 2000mm x 1650mm.
-  Plateau ramp 1 in 15 slope.
-  Raised plateau.

P01	17/04/2025	PS	FIRST ISSUE	DR	PD
REV	DATE	BY	DESCRIPTION	CHK	APP

DRAWING STATUS:	S2 - FOR INFORMATION
-----------------	----------------------



2nd Floor Shirehall, Abbey Foregate, Shrewsbury, SY2 6ND, UK
T+ 44 (0) 1743 501060
wsp.com



PROJECT:	A529 Safer Roads Fund Hinstock to Audlem
----------	---

TITLE:	Package I - Hinstock Road Hump Location Plan Wood Lane, School Bank & Chester Road, Hinstock
--------	--

DRAWN @ A2:	CHECKED:	APPROVED:
As Shown	P.Davey	D. Davies
PROJECT No:	DESIGNED:	DRAWN:
70050867	PS	P.Savill
		DATE:
		April 2025

DRAWING No:	REV:
70050867-WSP-GEN-PKG_I-SK-CH-0101	P01

© WSP UK Ltd