


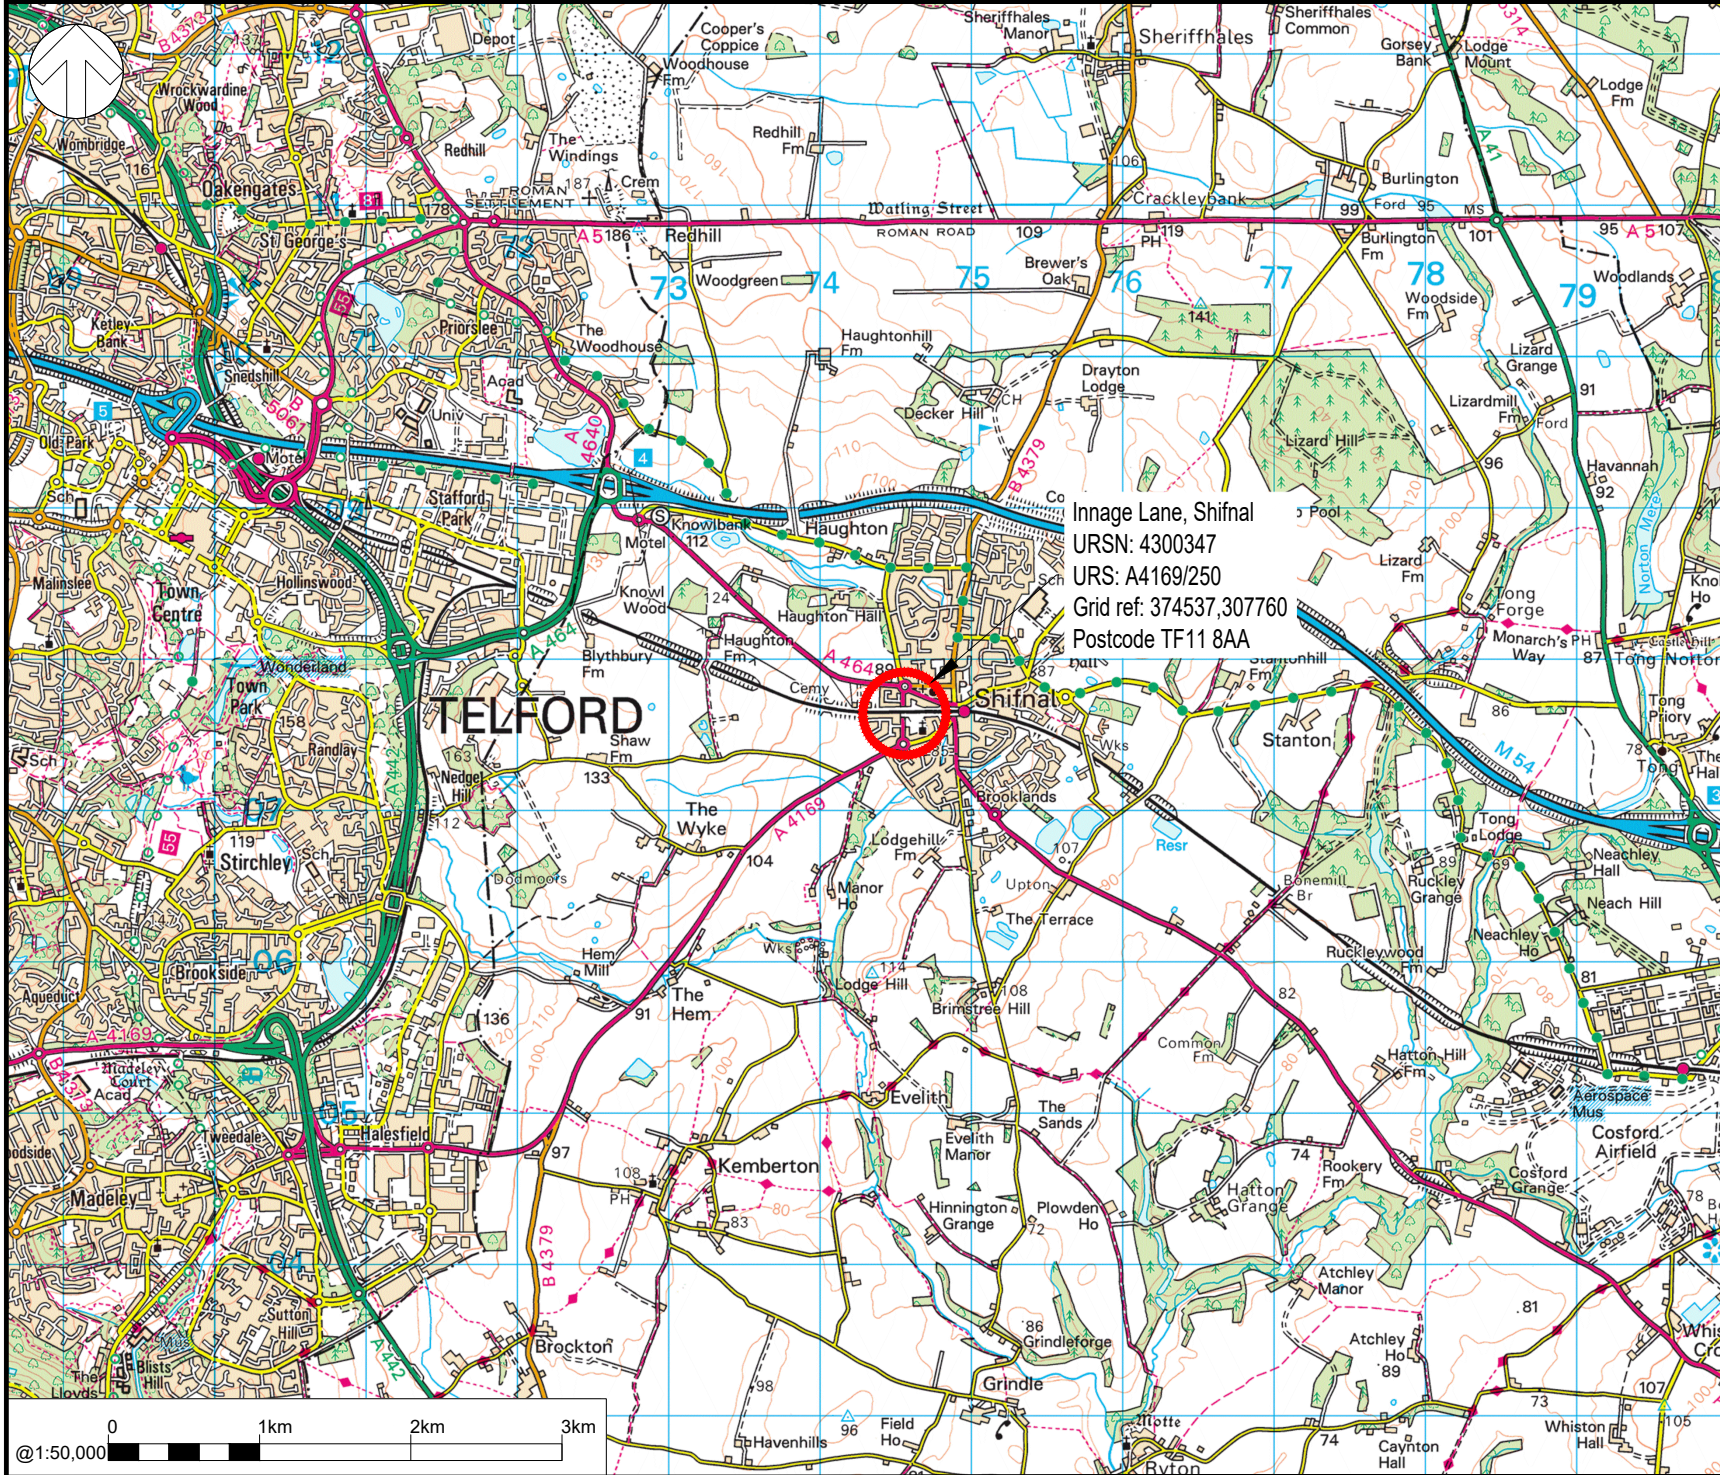

DO NOT SCALE

© Crown copyright and database rights 2024 OS AC0000808715. You are permitted to use this data solely to enable you to respond to, or interact with, the organisation that provided you with the data. You are not permitted to copy, sub-licence, distribute or sell any of this data to third parties in any form.

- Key**
- Existing single yellow lines restriction
No waiting Monday - Saturday 8am - 6pm
Proposed no change.
 - Existing no restrictions
Proposed no waiting Monday - Friday
8am - 9.30am & 4.30pm - 6.30pm
 - Existing no restrictions
Proposed no waiting at any time.

P01	05/09/2024	PD	FIRST ISSUE	P5	DP
REV	DATE	BY	DESCRIPTION	CHK	APP

DRAWING STATUS: S2 - FOR INFORMATION



2nd Floor Shirehall, Abbey Foregate, Shrewsbury, SY2 6ND, UK
T+ 44 (0) 1743 501060
wsp.com



PROJECT: Innage Road Shifnal
Traffic Regulation Order

TITLE: Proposed Waiting Restrictions
Consultation Plan

SCALE @ A2: As Shown	CHECKED: P. Savill	APPROVED: D. Davies
PROJECT No: 70116023	DESIGNED: P. Davey	DRAWN: P. Davey
DATE: September 2024		REV: P01

© WSP UK Ltd