

SHLAA Sites


Albrighton

Scale 1:11,000



Development Services
The Shirehall, Abbey Foregate,
Shrewsbury, Shropshire SY2 6ND

Reproduced from the Ordnance Survey with the permission of the Controller of Her Majesty's Stationery Office © Crown Copyright 2010. Unauthorised reproduction infringes Crown Copyright and may lead to prosecution or civil proceedings. Shropshire Council, Licence No. 100049049

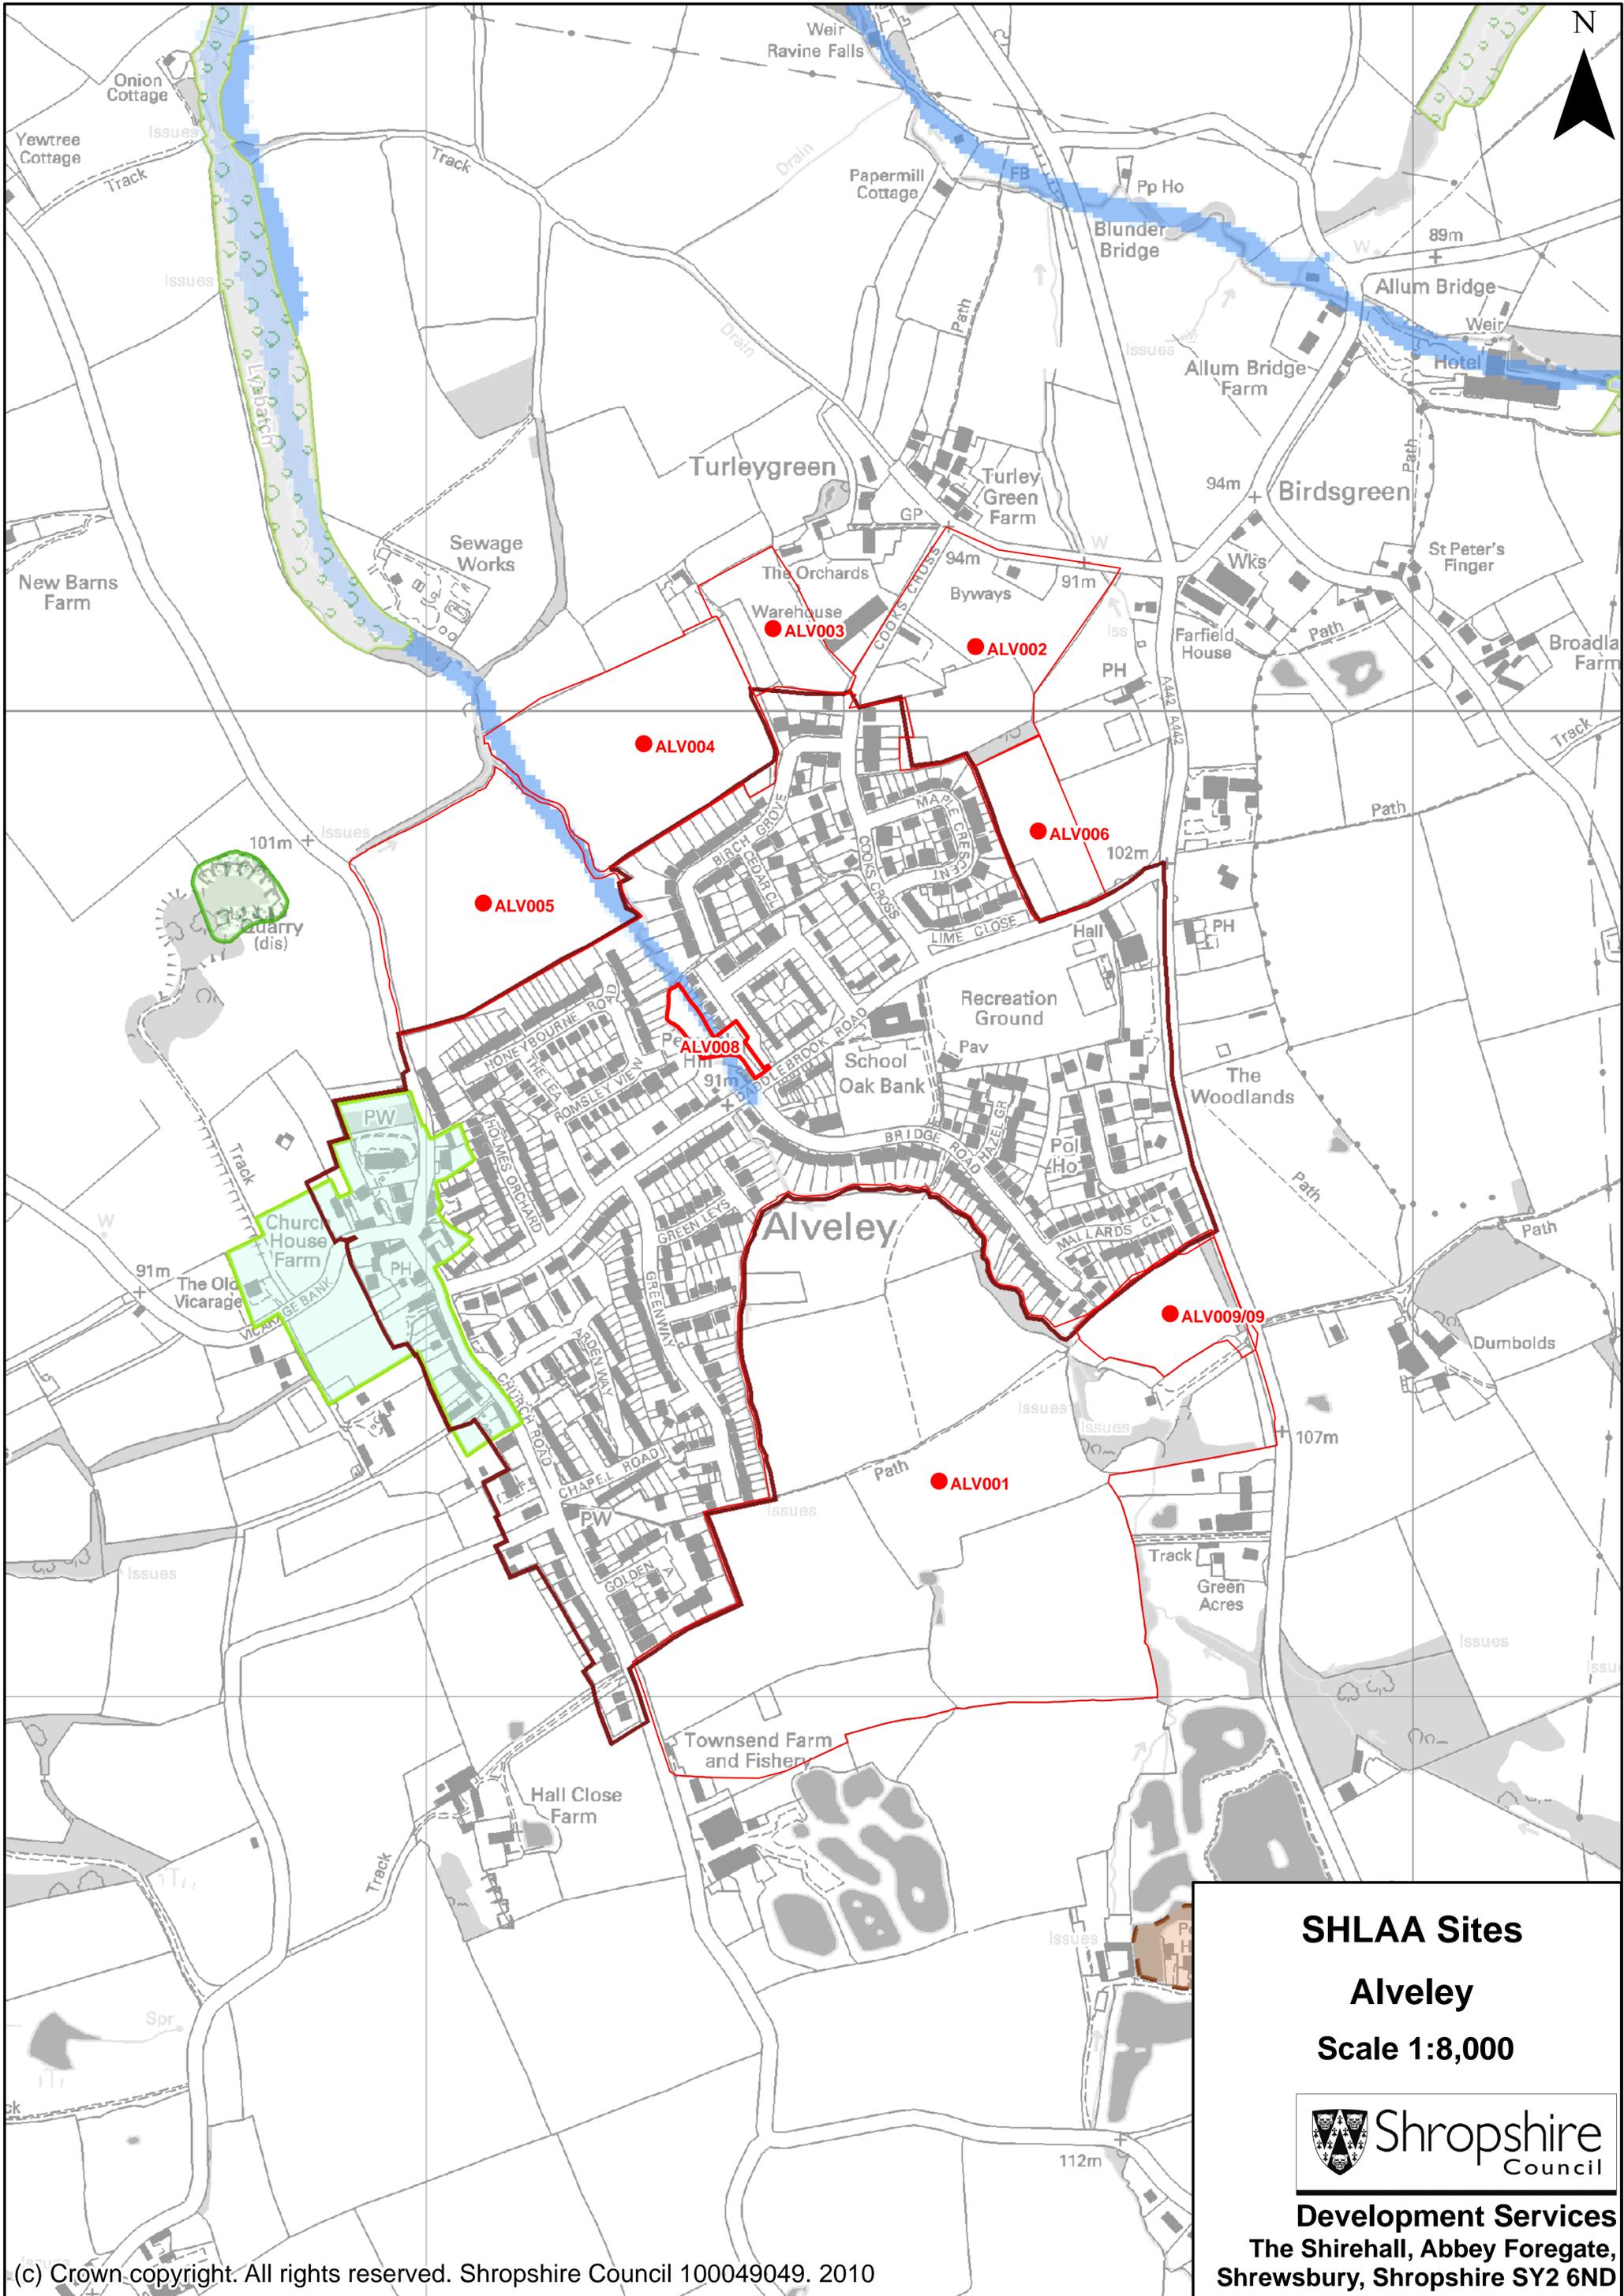

SHLAA Sites


Alveley

Scale 1:8,000




Development Services

**The Shirehall, Abbey Foregate,
Shrewsbury, Shropshire SY2 6ND**

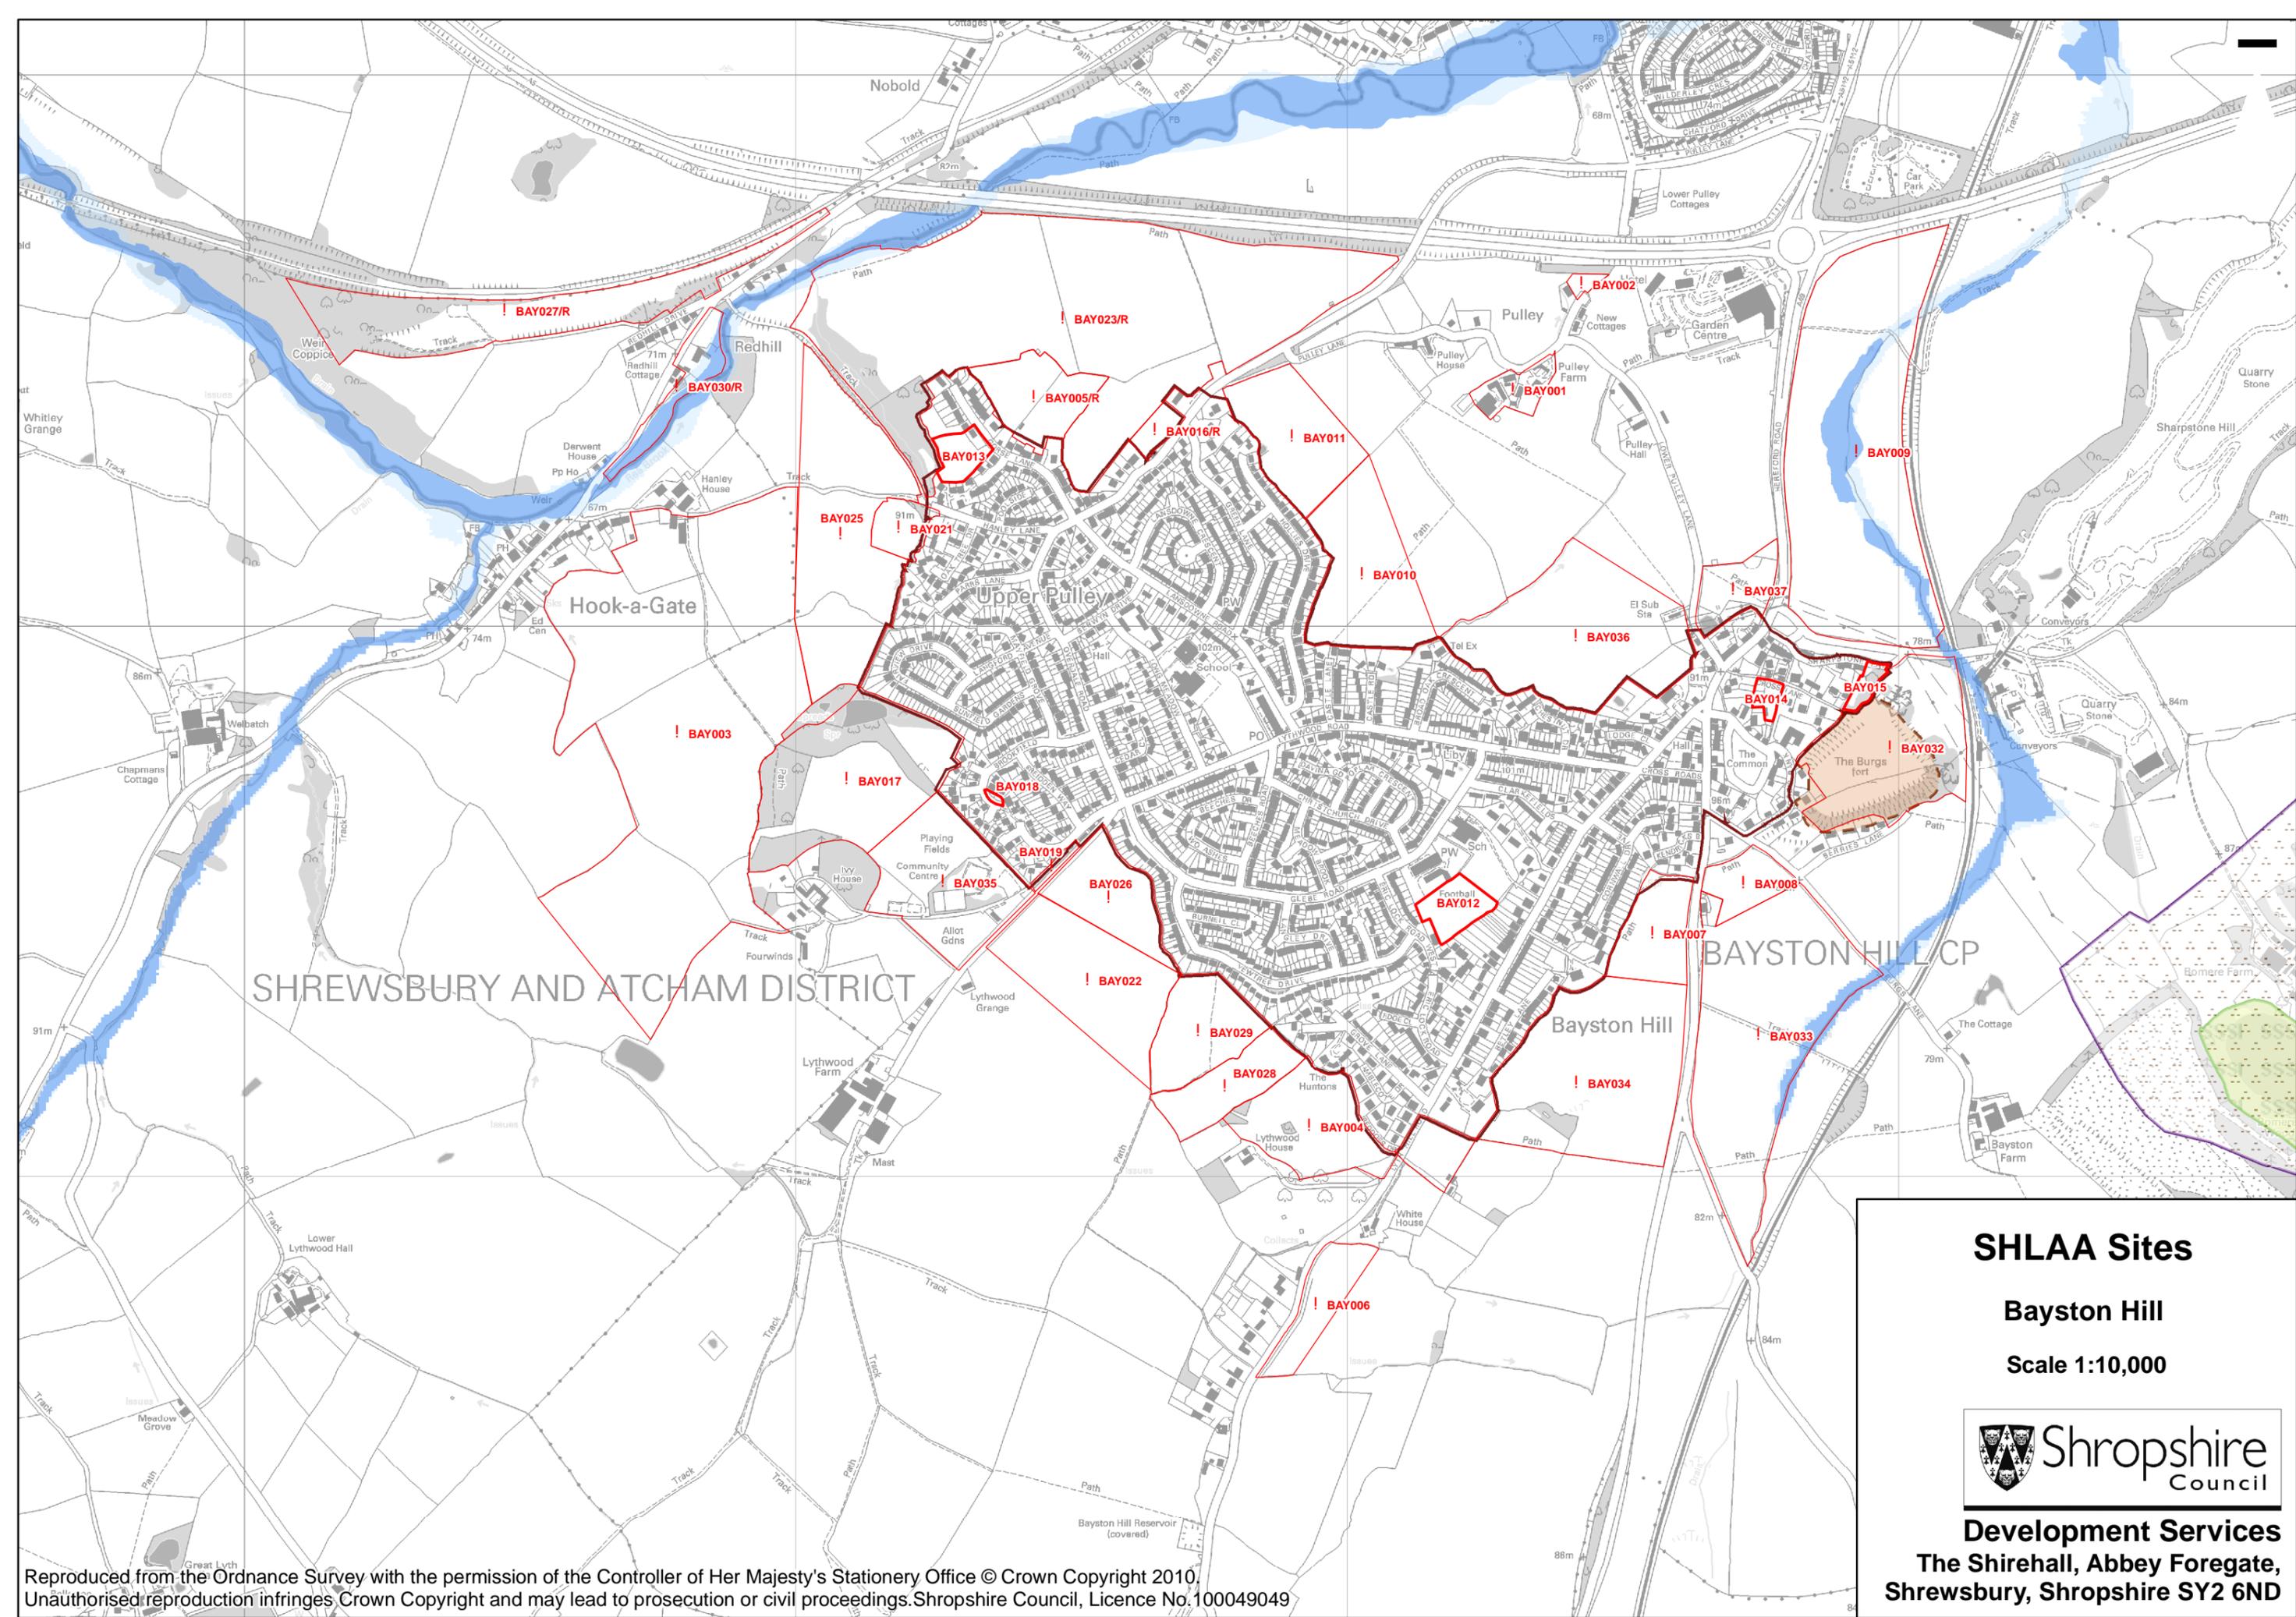

Reproduced from the Ordnance Survey with the permission of the Controller of Her Majesty's Stationery Office © Crown Copyright 2010. Unauthorised reproduction infringes Crown Copyright and may lead to prosecution or civil proceedings. Shropshire Council, Licence No. 100049049

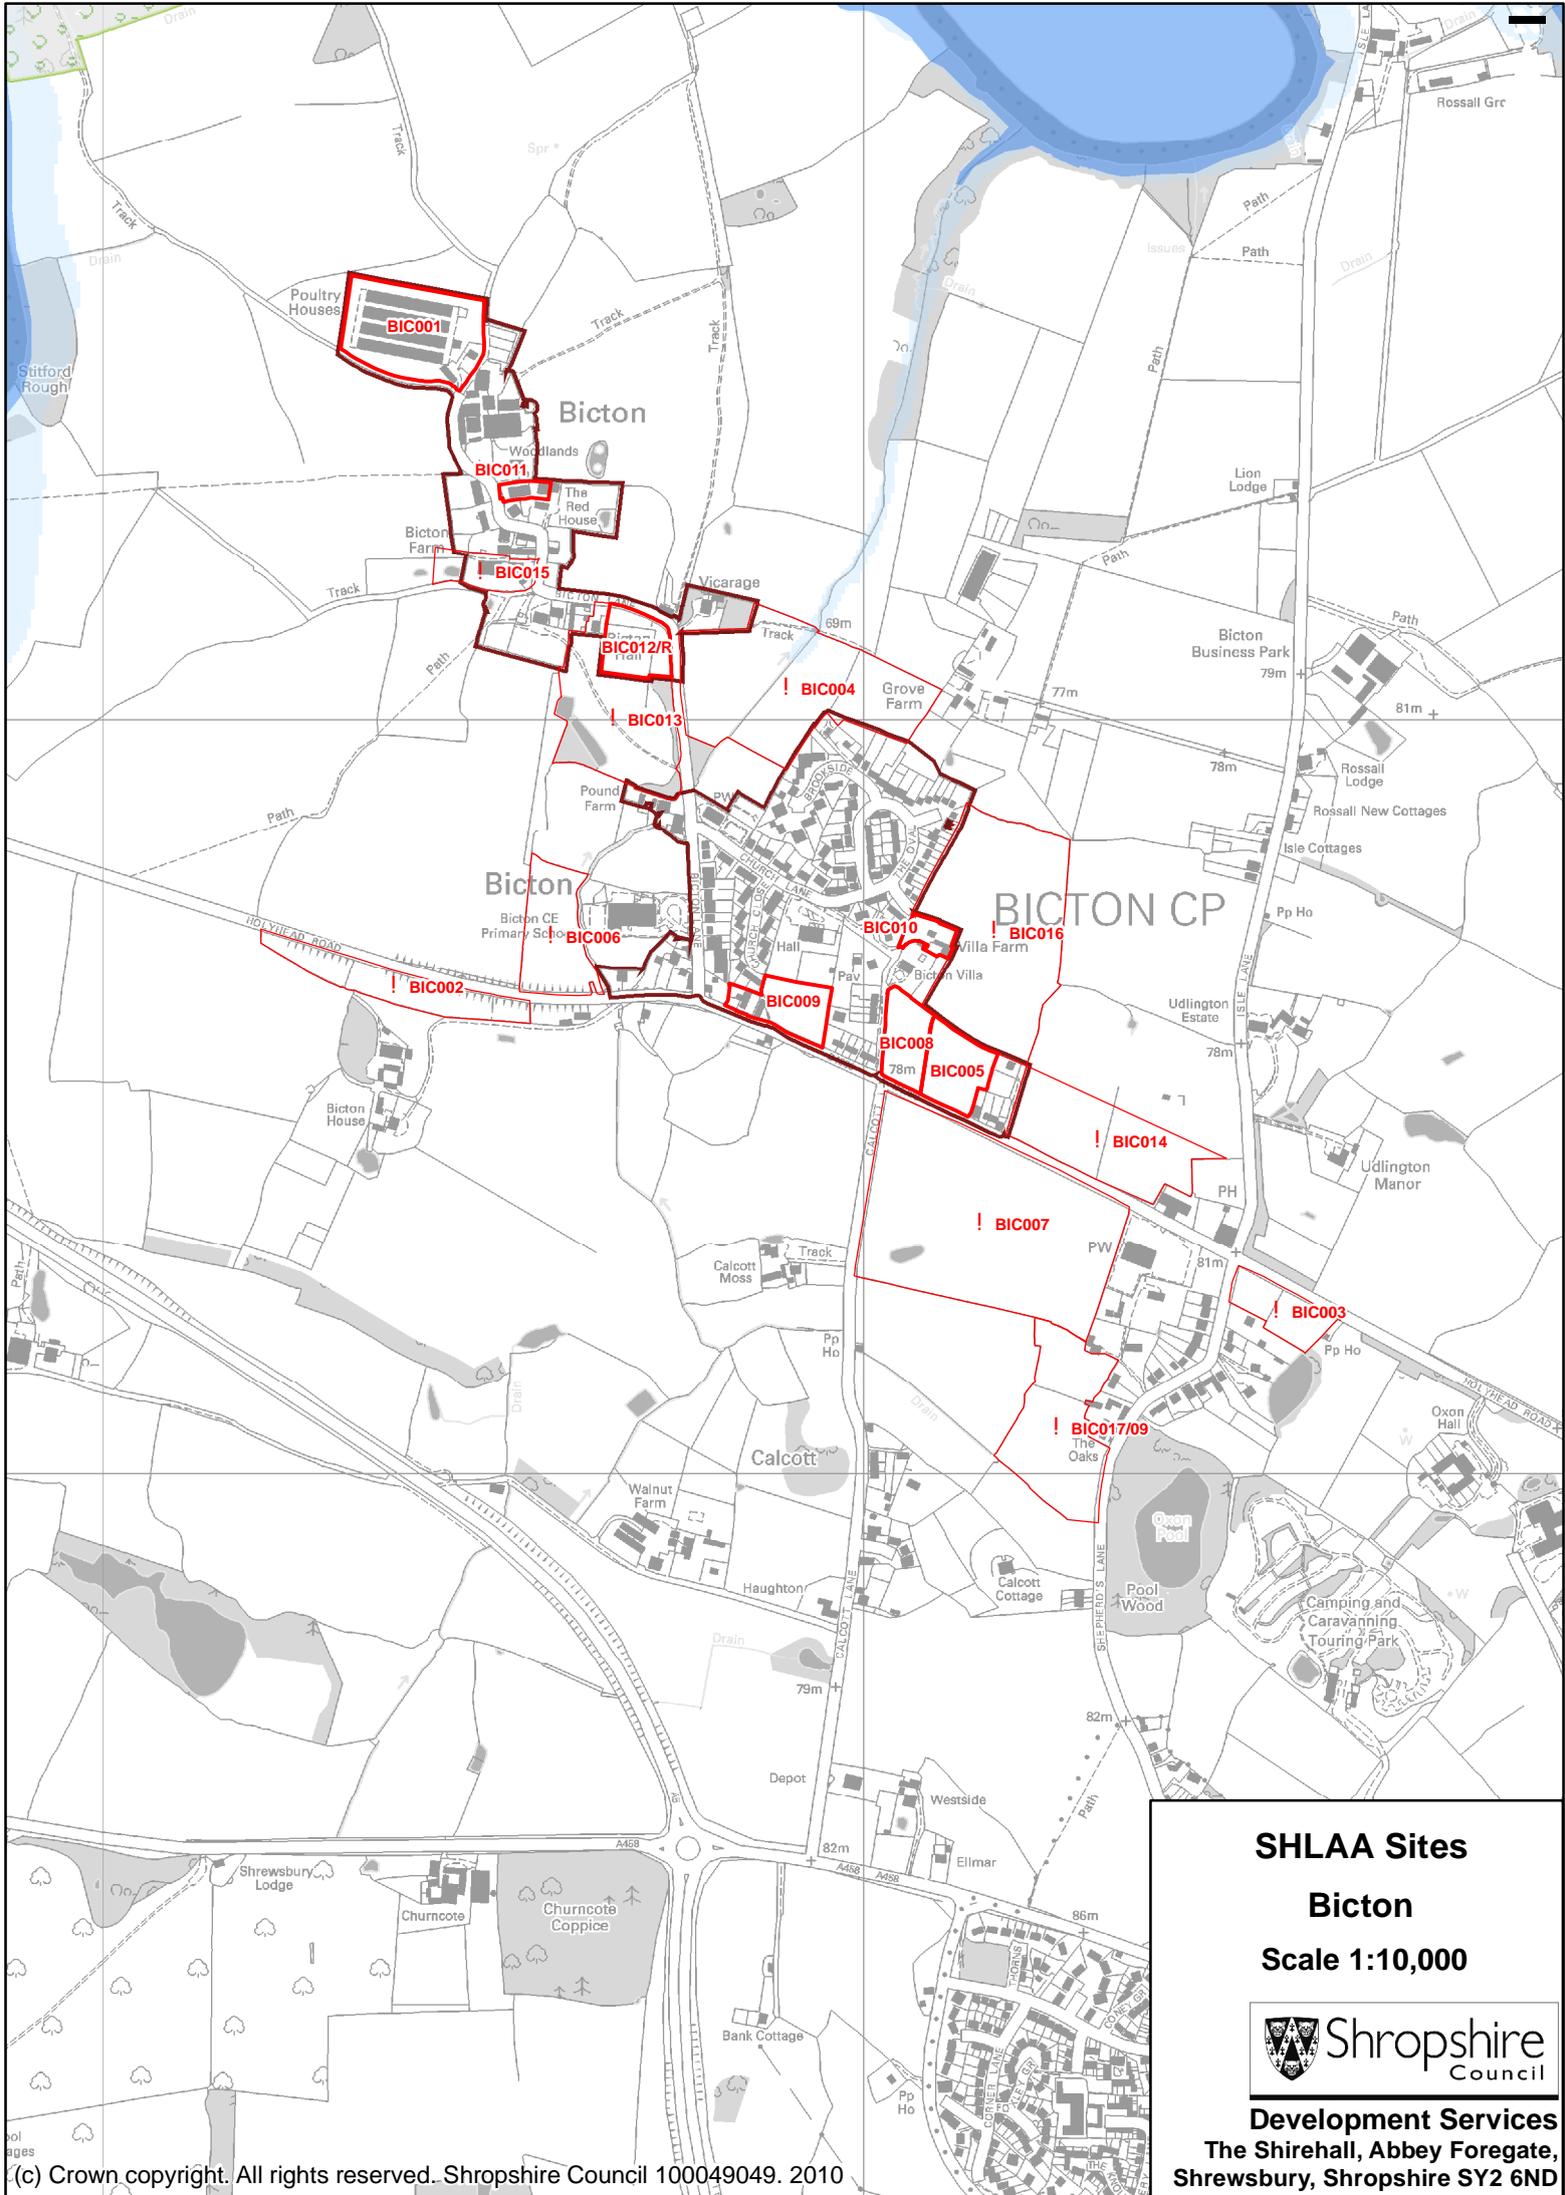

SHLAA Sites


Bicton

Scale 1:10,000



Development Services

**The Shirehall, Abbey Foregate,
Shrewsbury, Shropshire SY2 6ND**

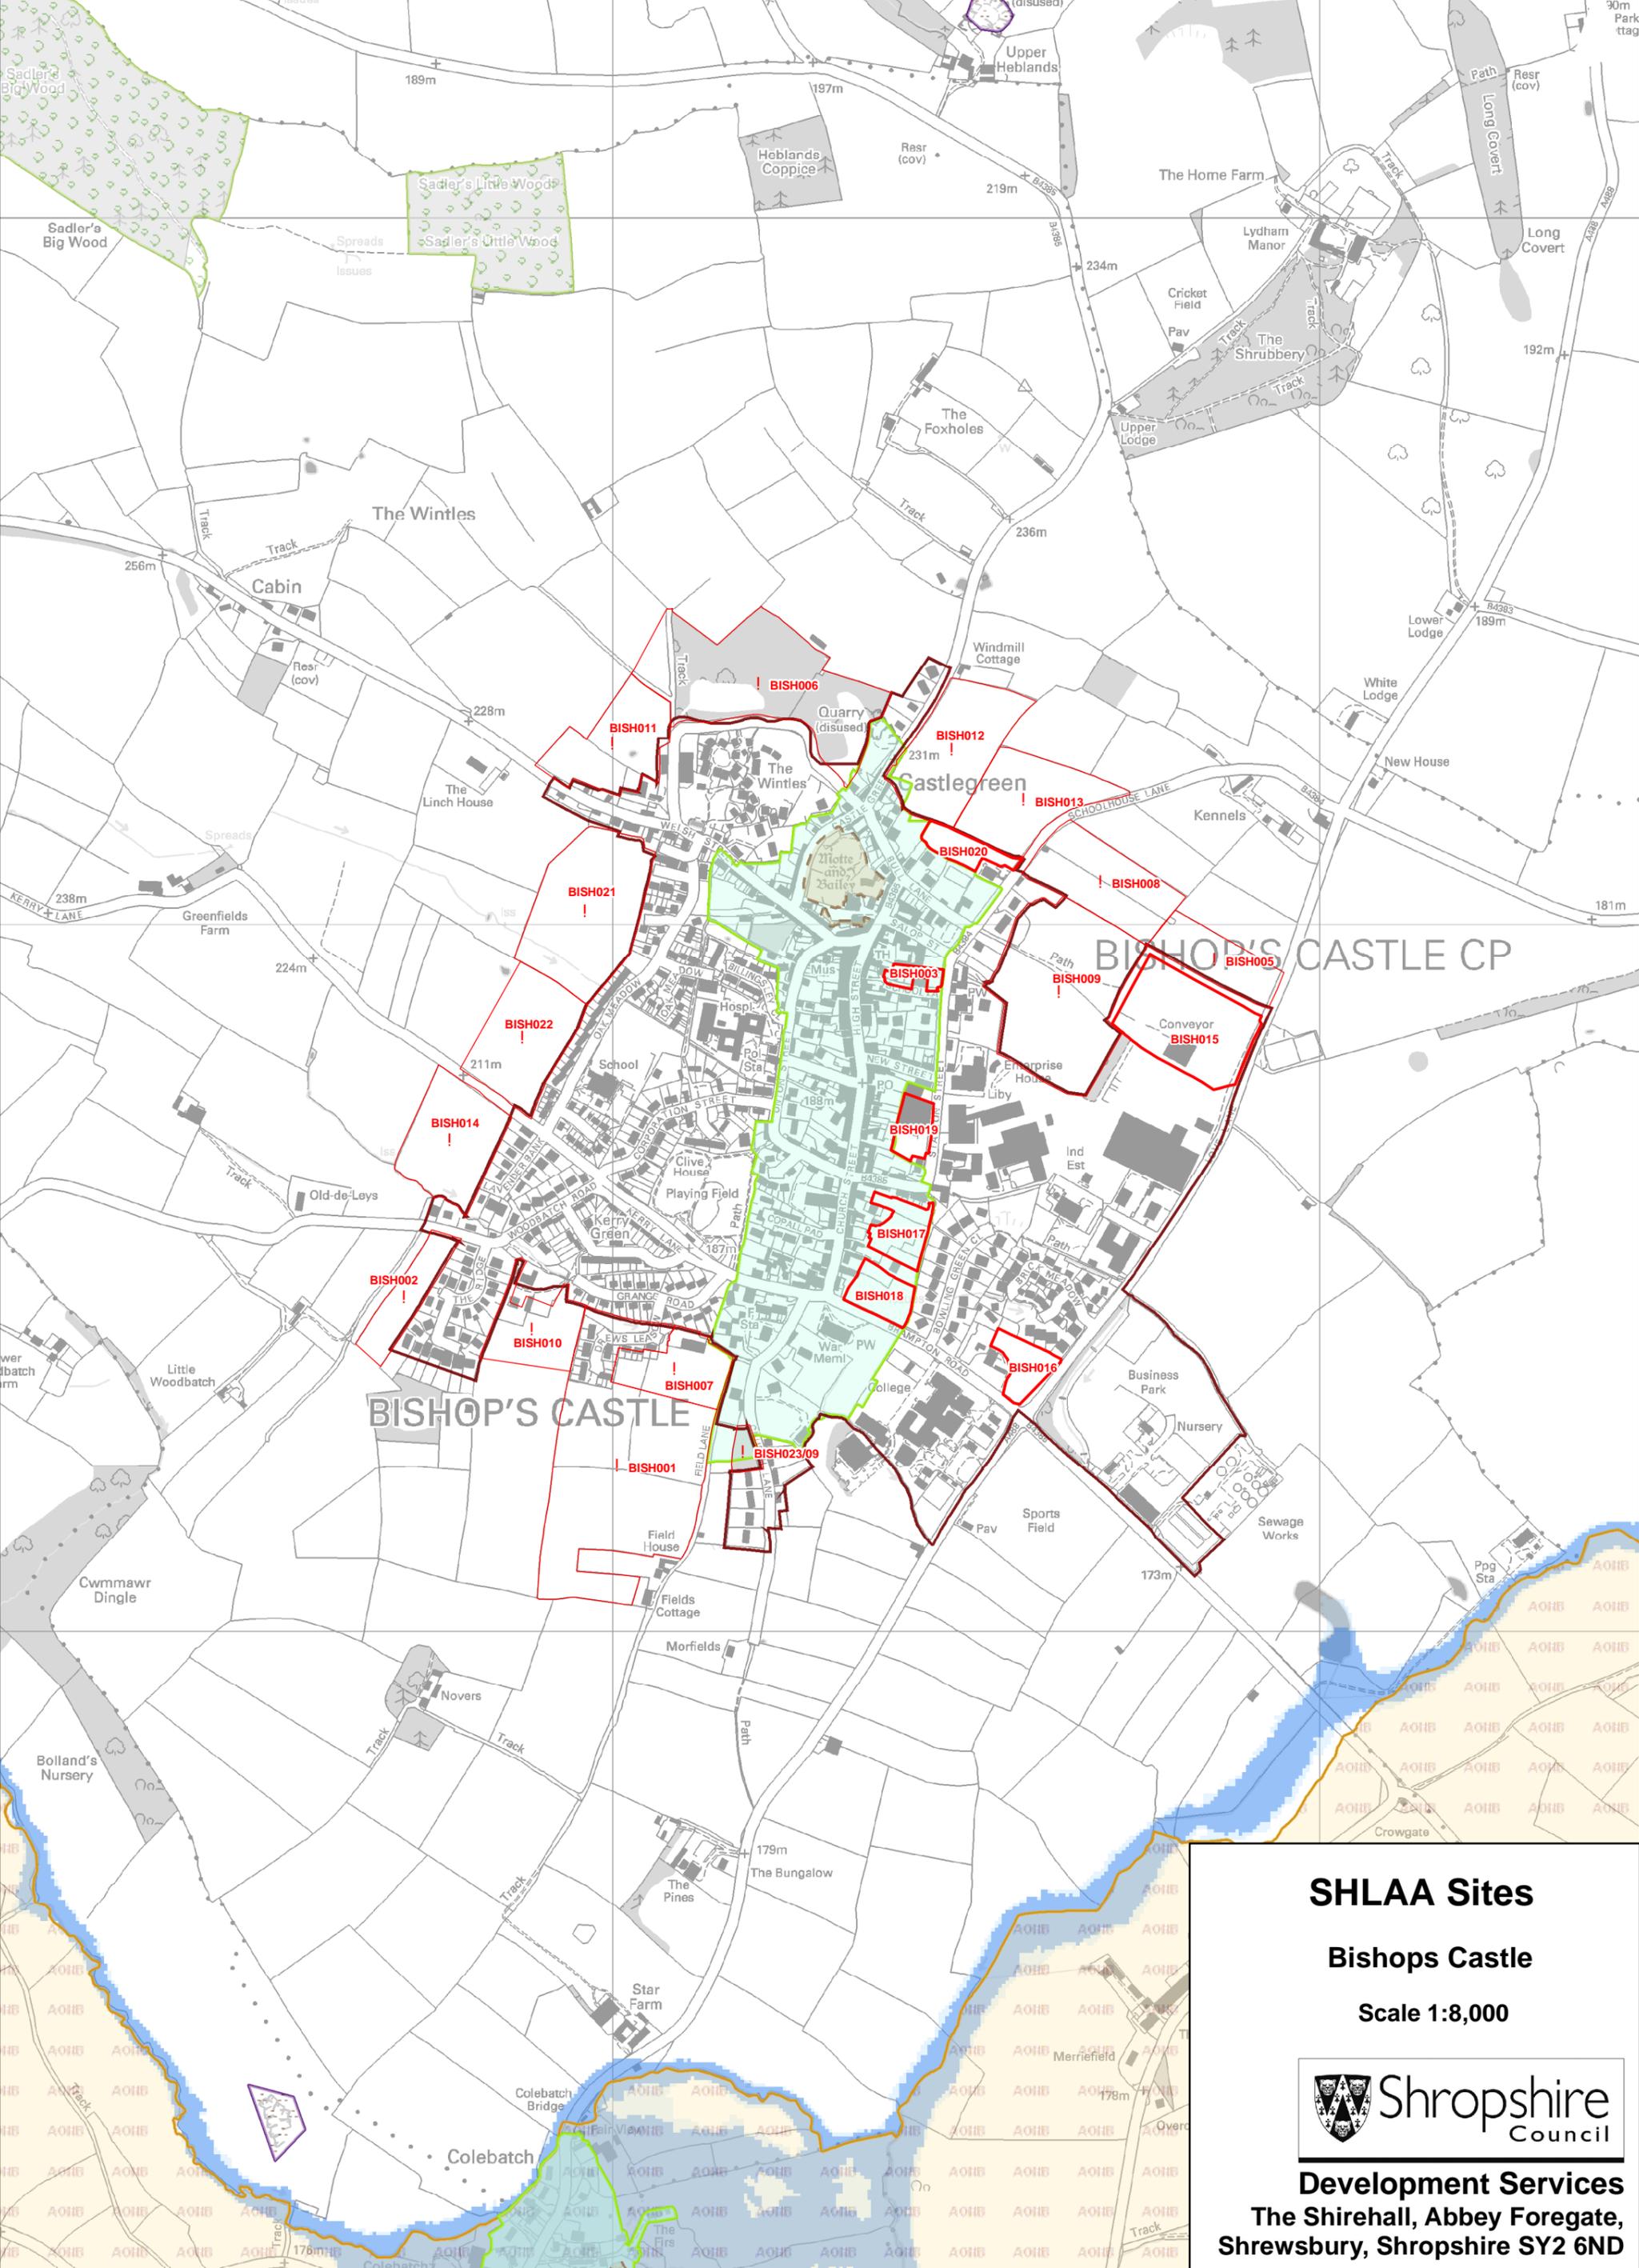

SHLAA Sites

Bishops Castle

Scale 1:8,000



Development Services
The Shirehall, Abbey Foregate,
Shrewsbury, Shropshire SY2 6ND




SHLAA Sites

Bomere Heath

Scale 1:7,000



Development Services
The Shirehall, Abbey Foregate,
Shrewsbury, Shropshire SY2 6ND

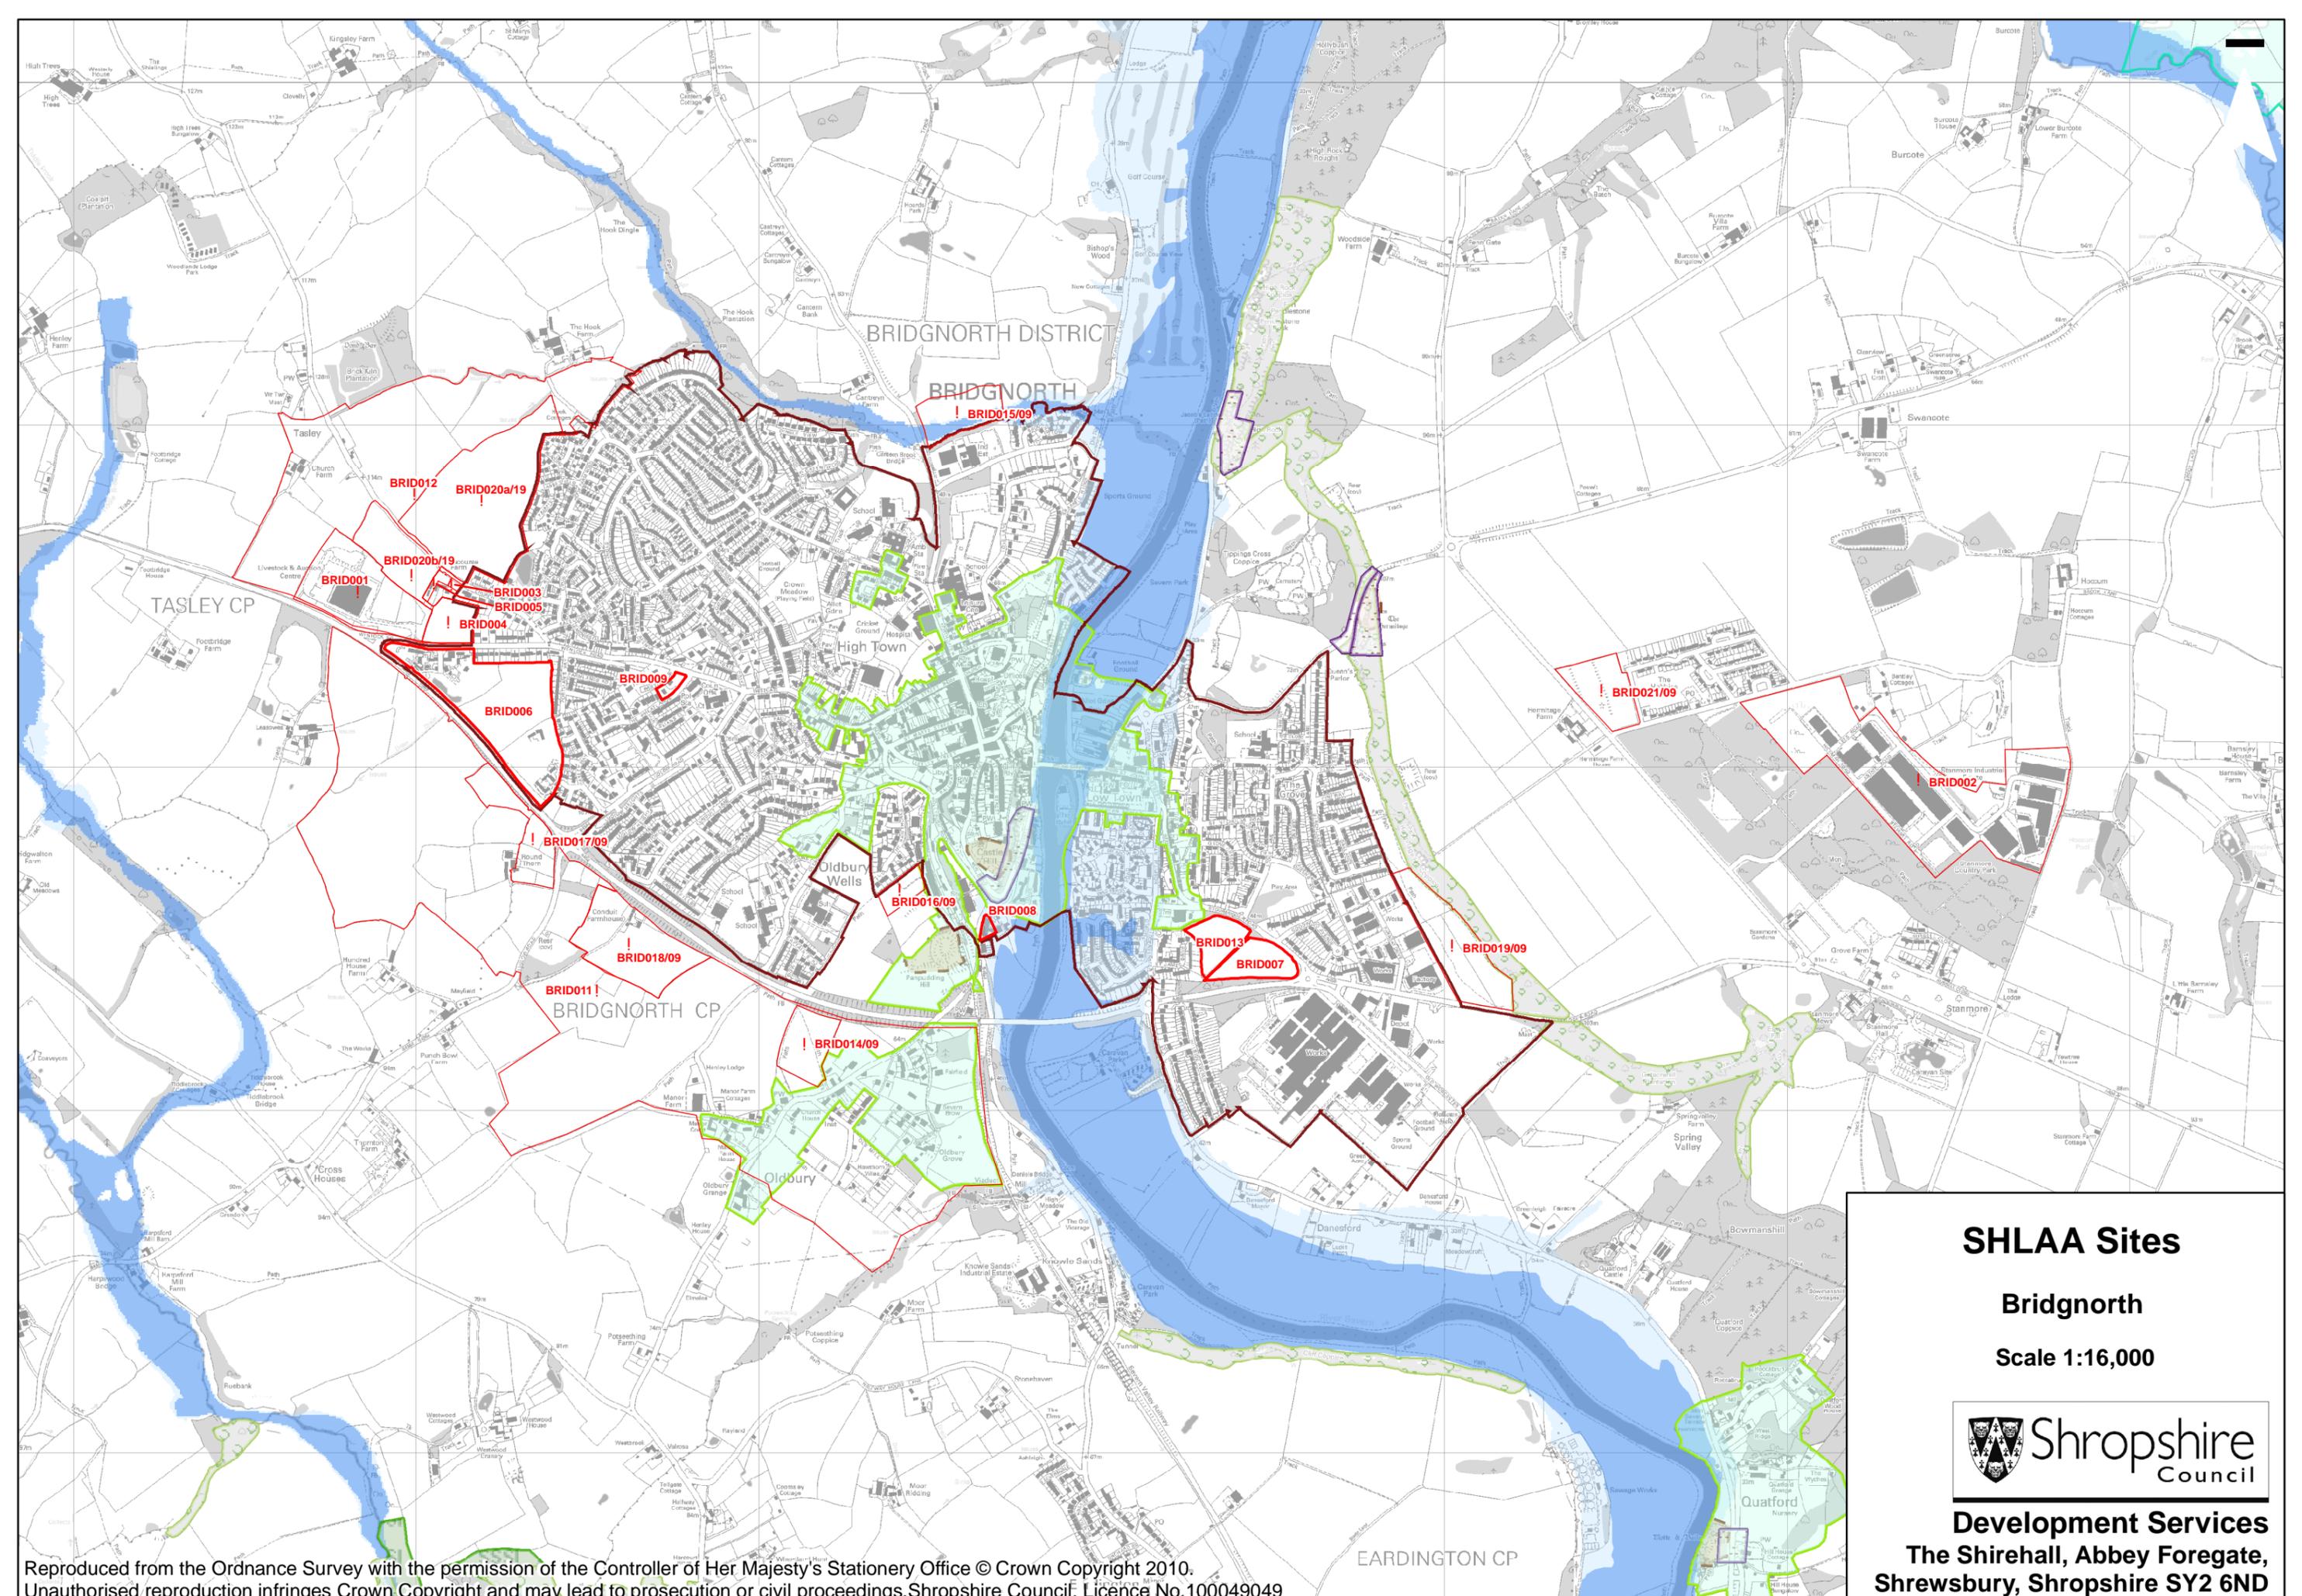


SHLAA Sites

Bridgnorth

Scale 1:16,000



Development Services
The Shirehall, Abbey Foregate,
Shrewsbury, Shropshire SY2 6ND

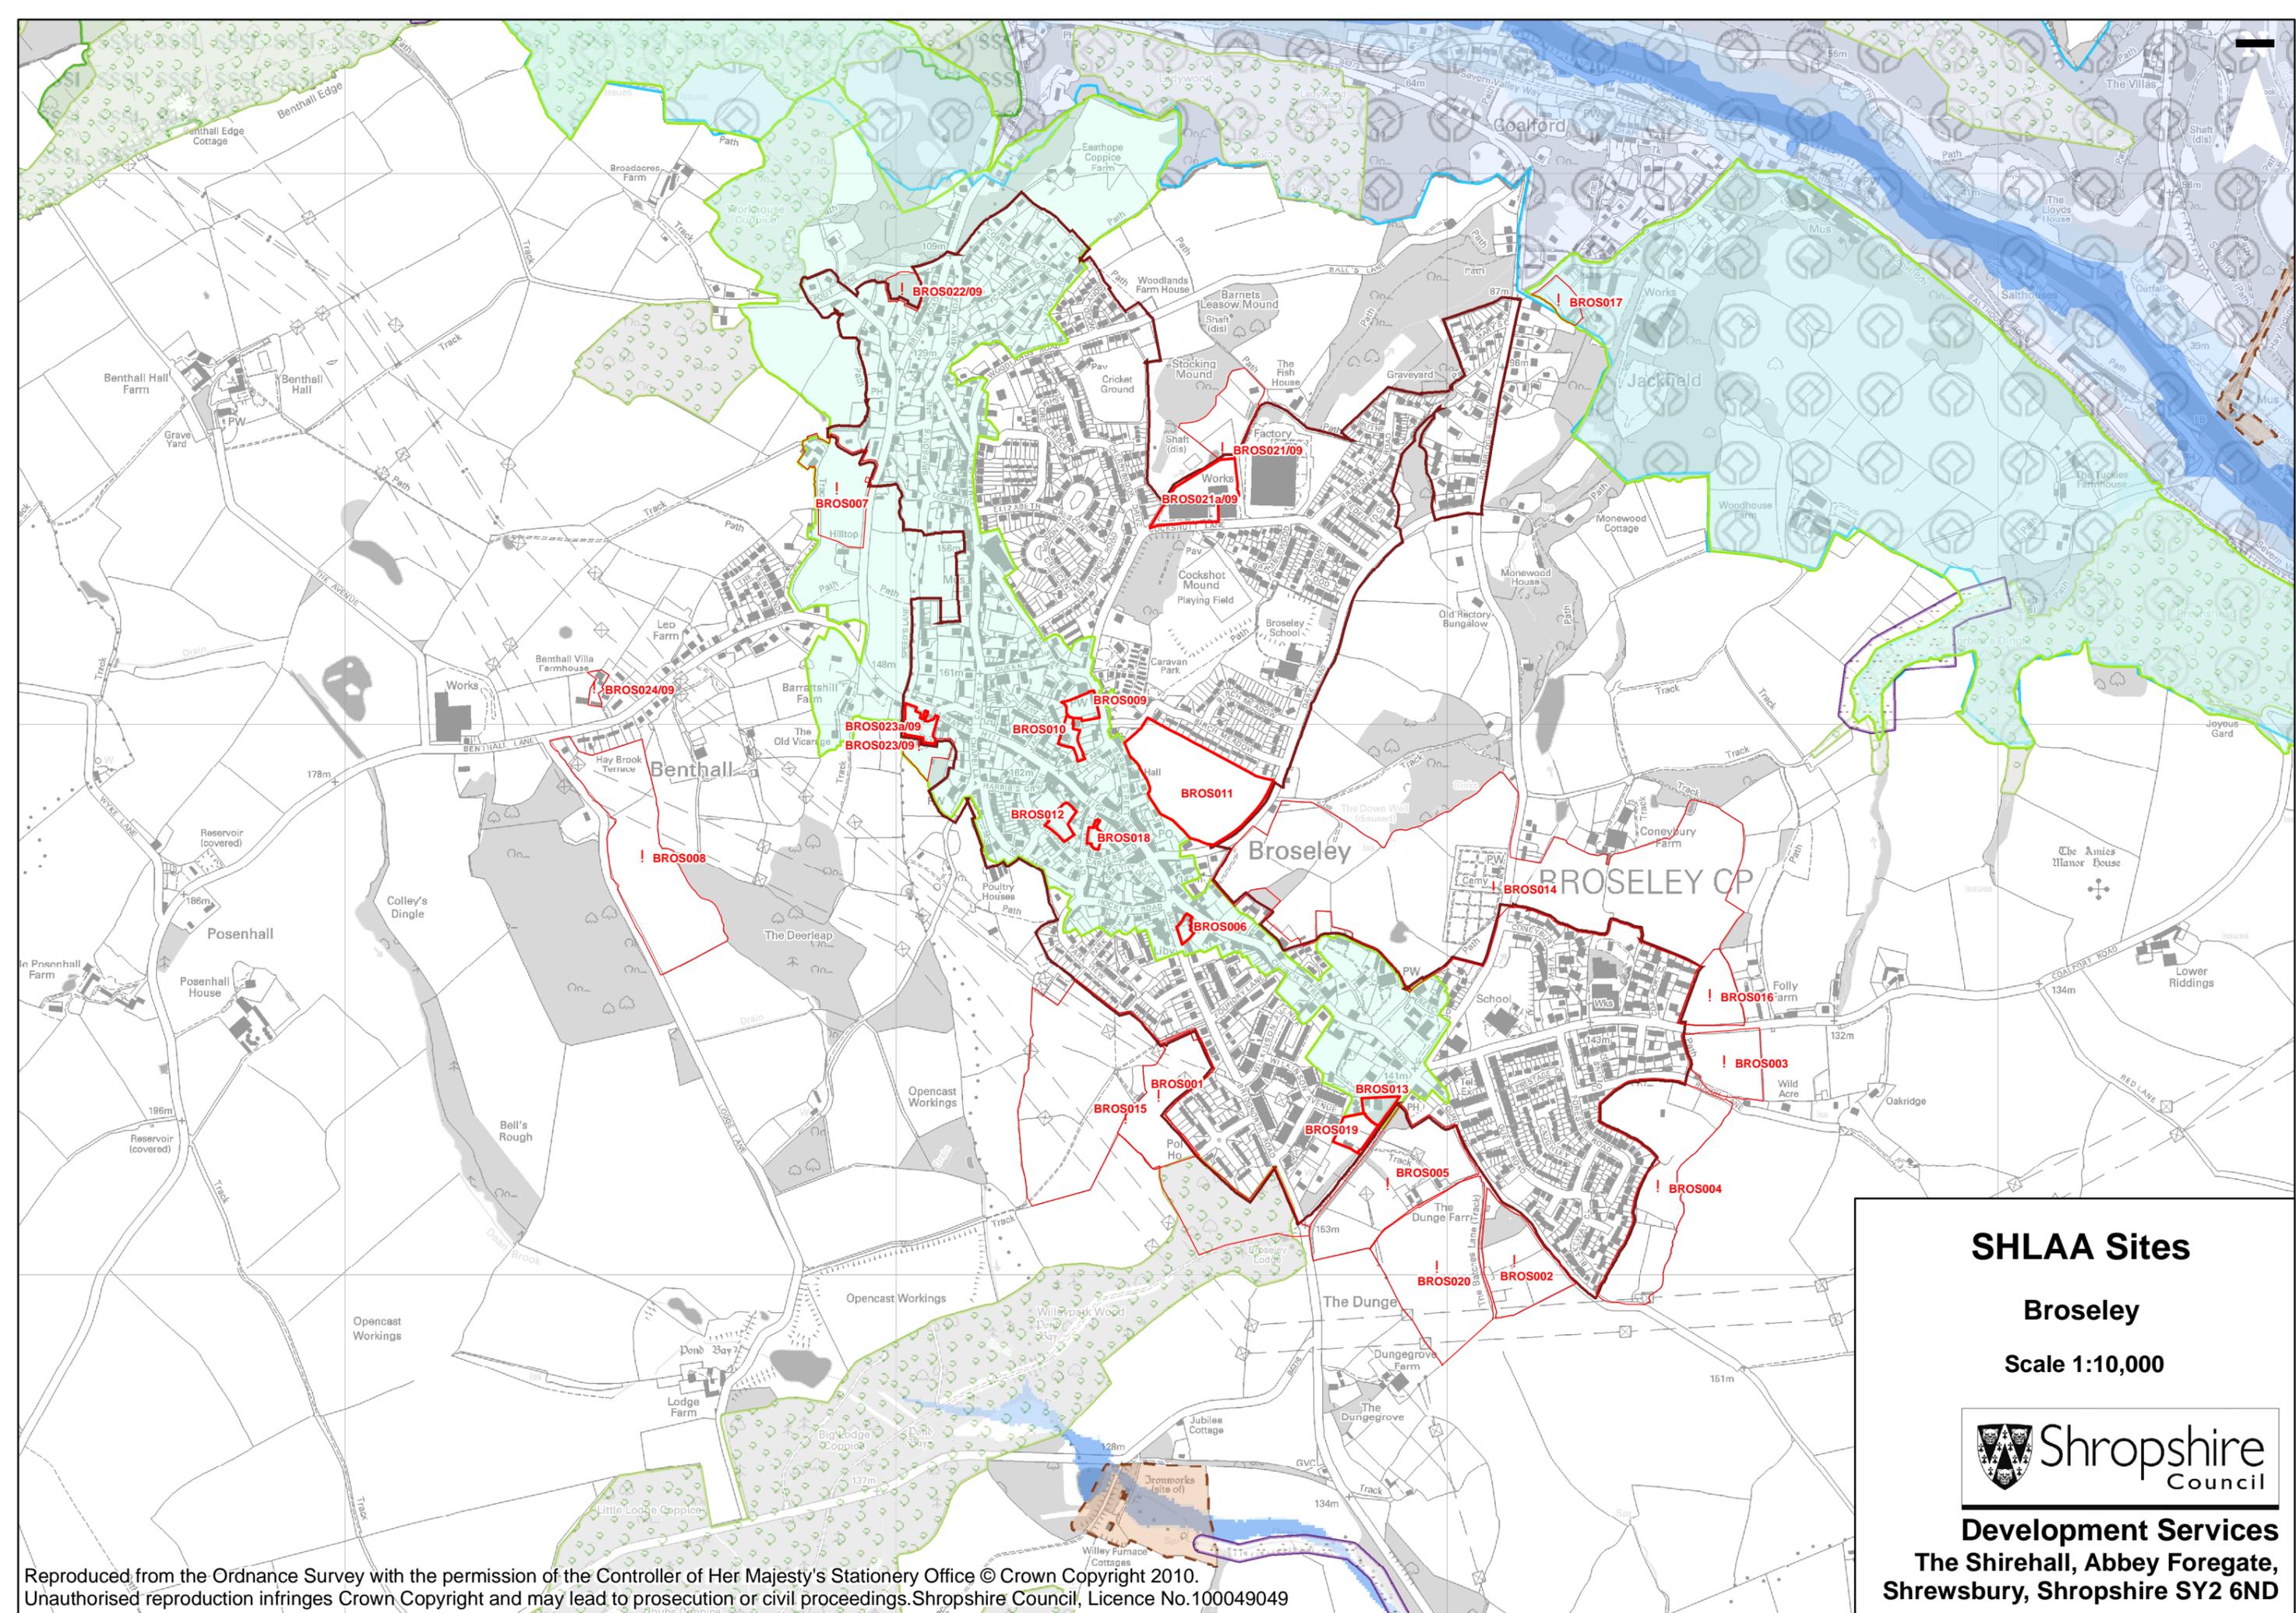


SHLAA Sites

Broseley

Scale 1:10,000



Development Services
 The Shirehall, Abbey Foregate,
 Shrewsbury, Shropshire SY2 6ND

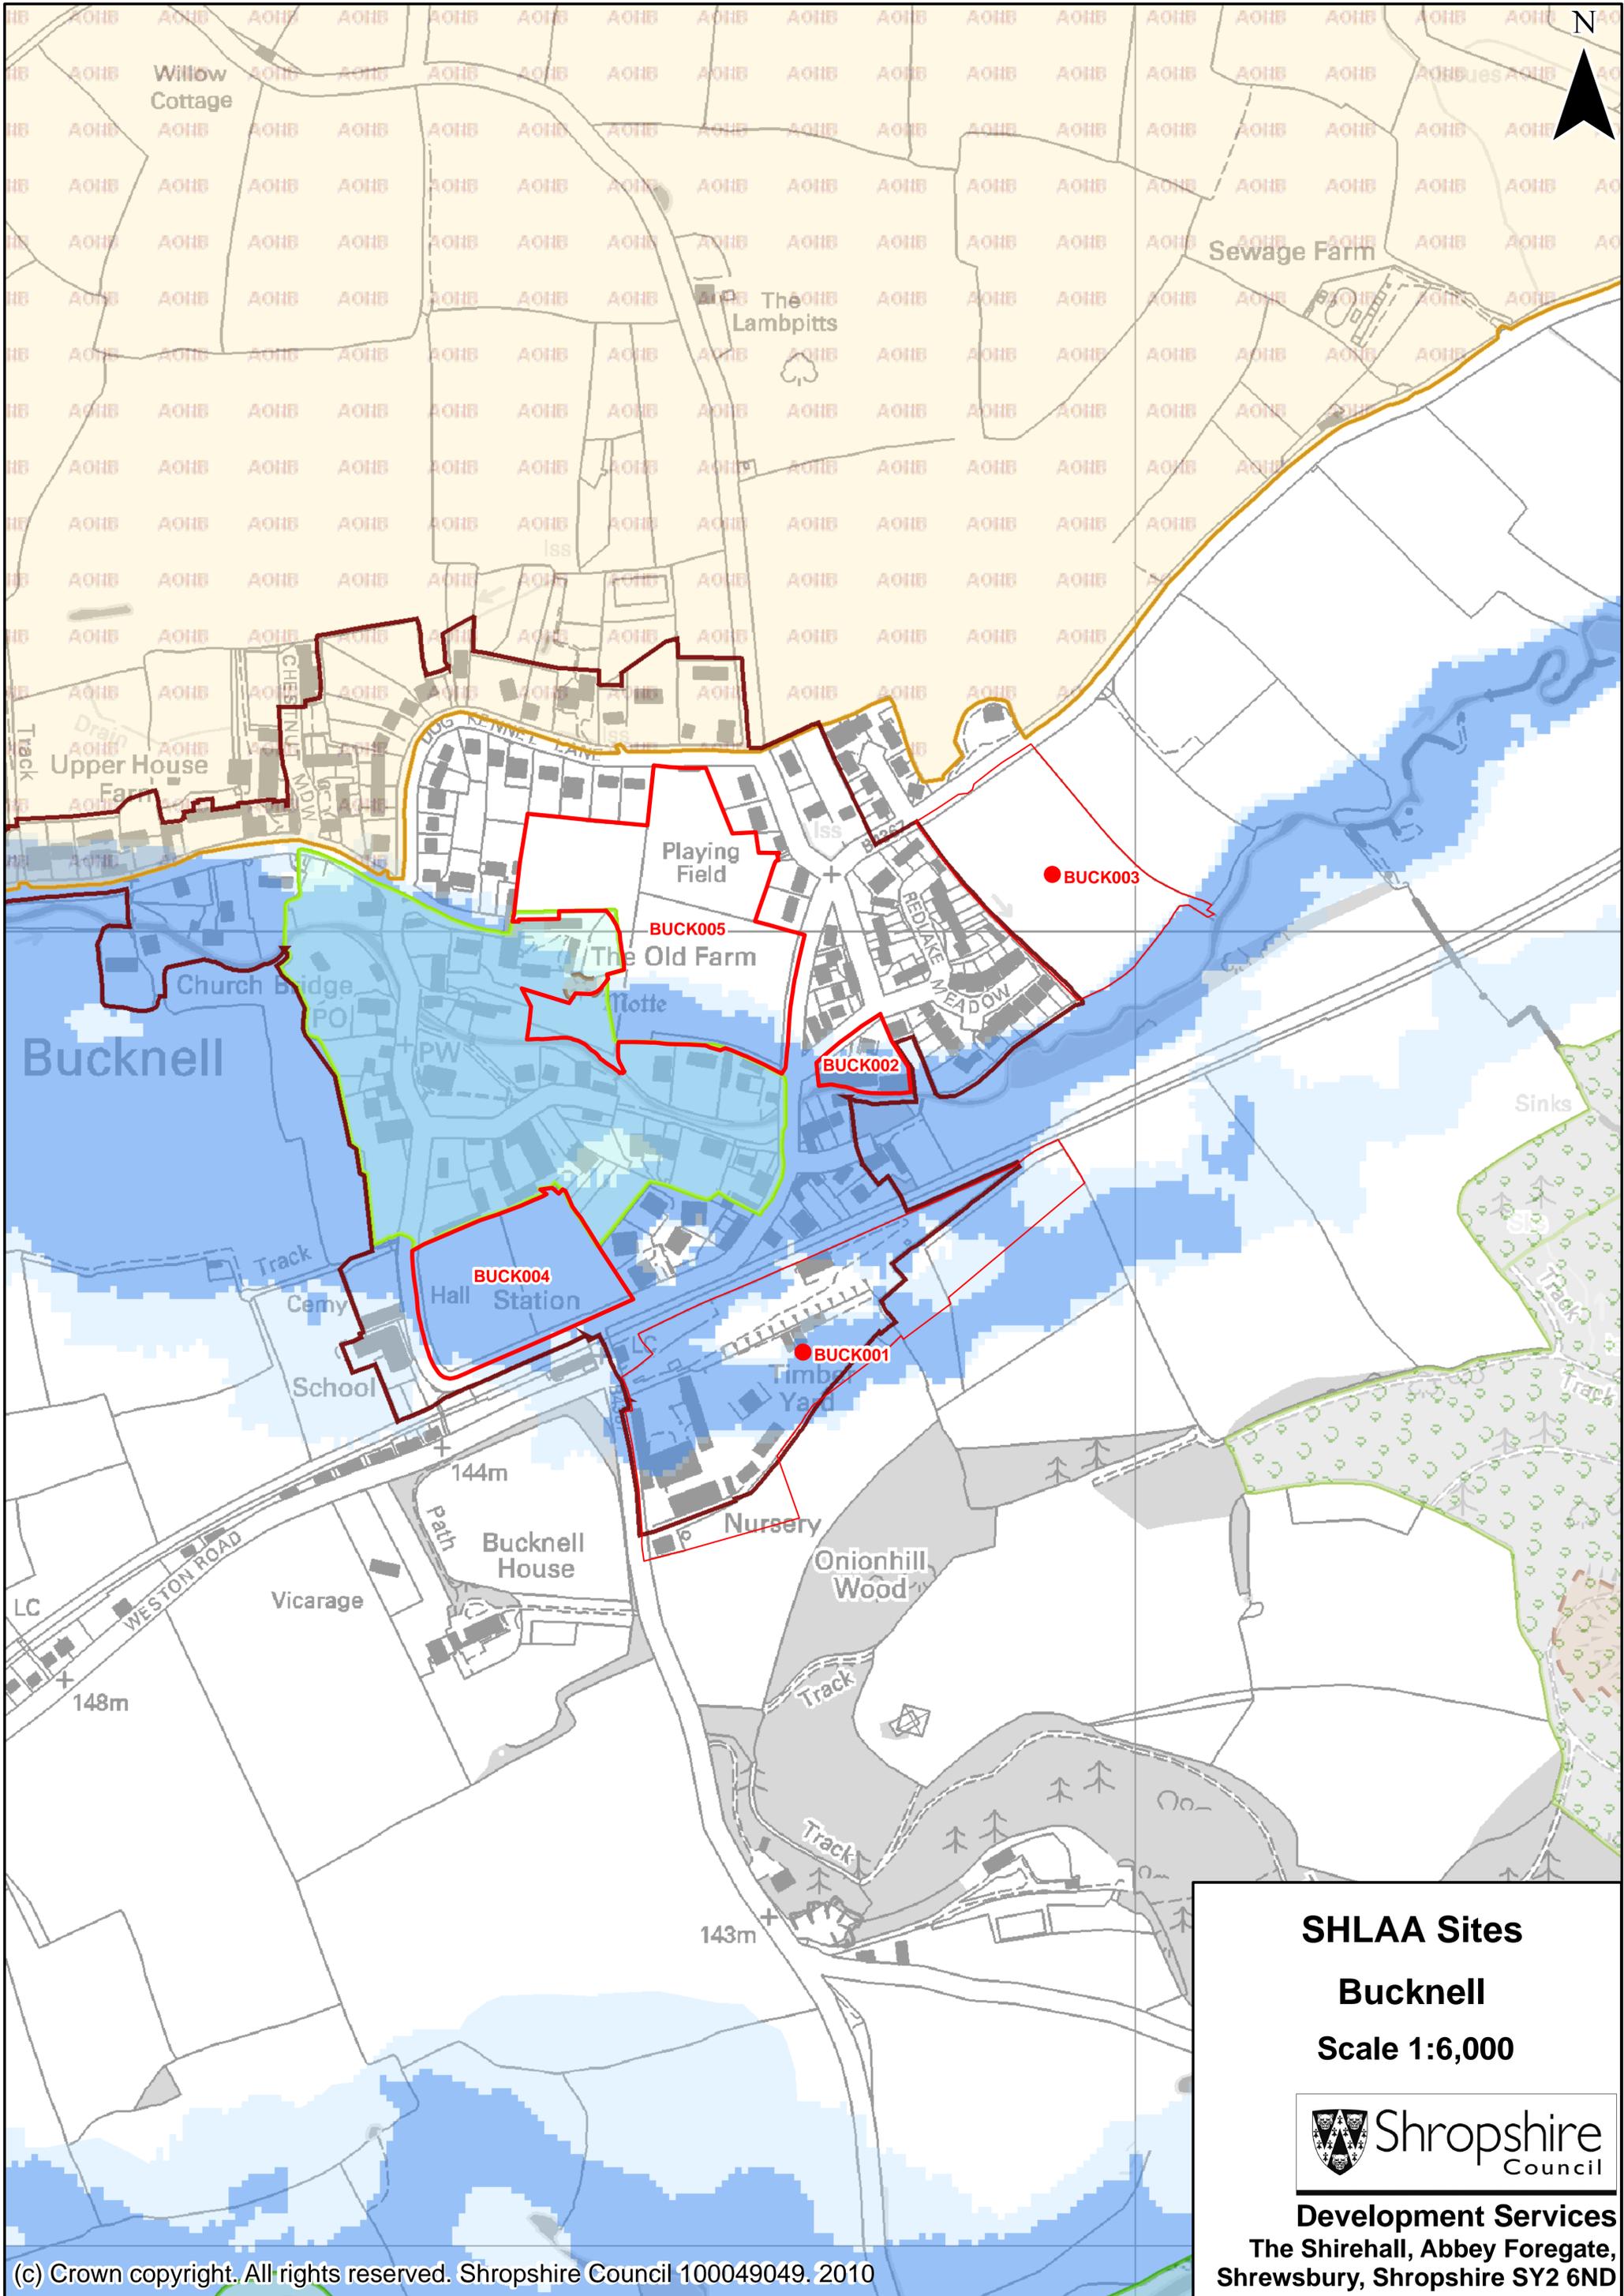

SHLAA Sites


Bucknell

Scale 1:6,000



Development Services

The Shirehall, Abbey Foregate,
Shrewsbury, Shropshire SY2 6ND

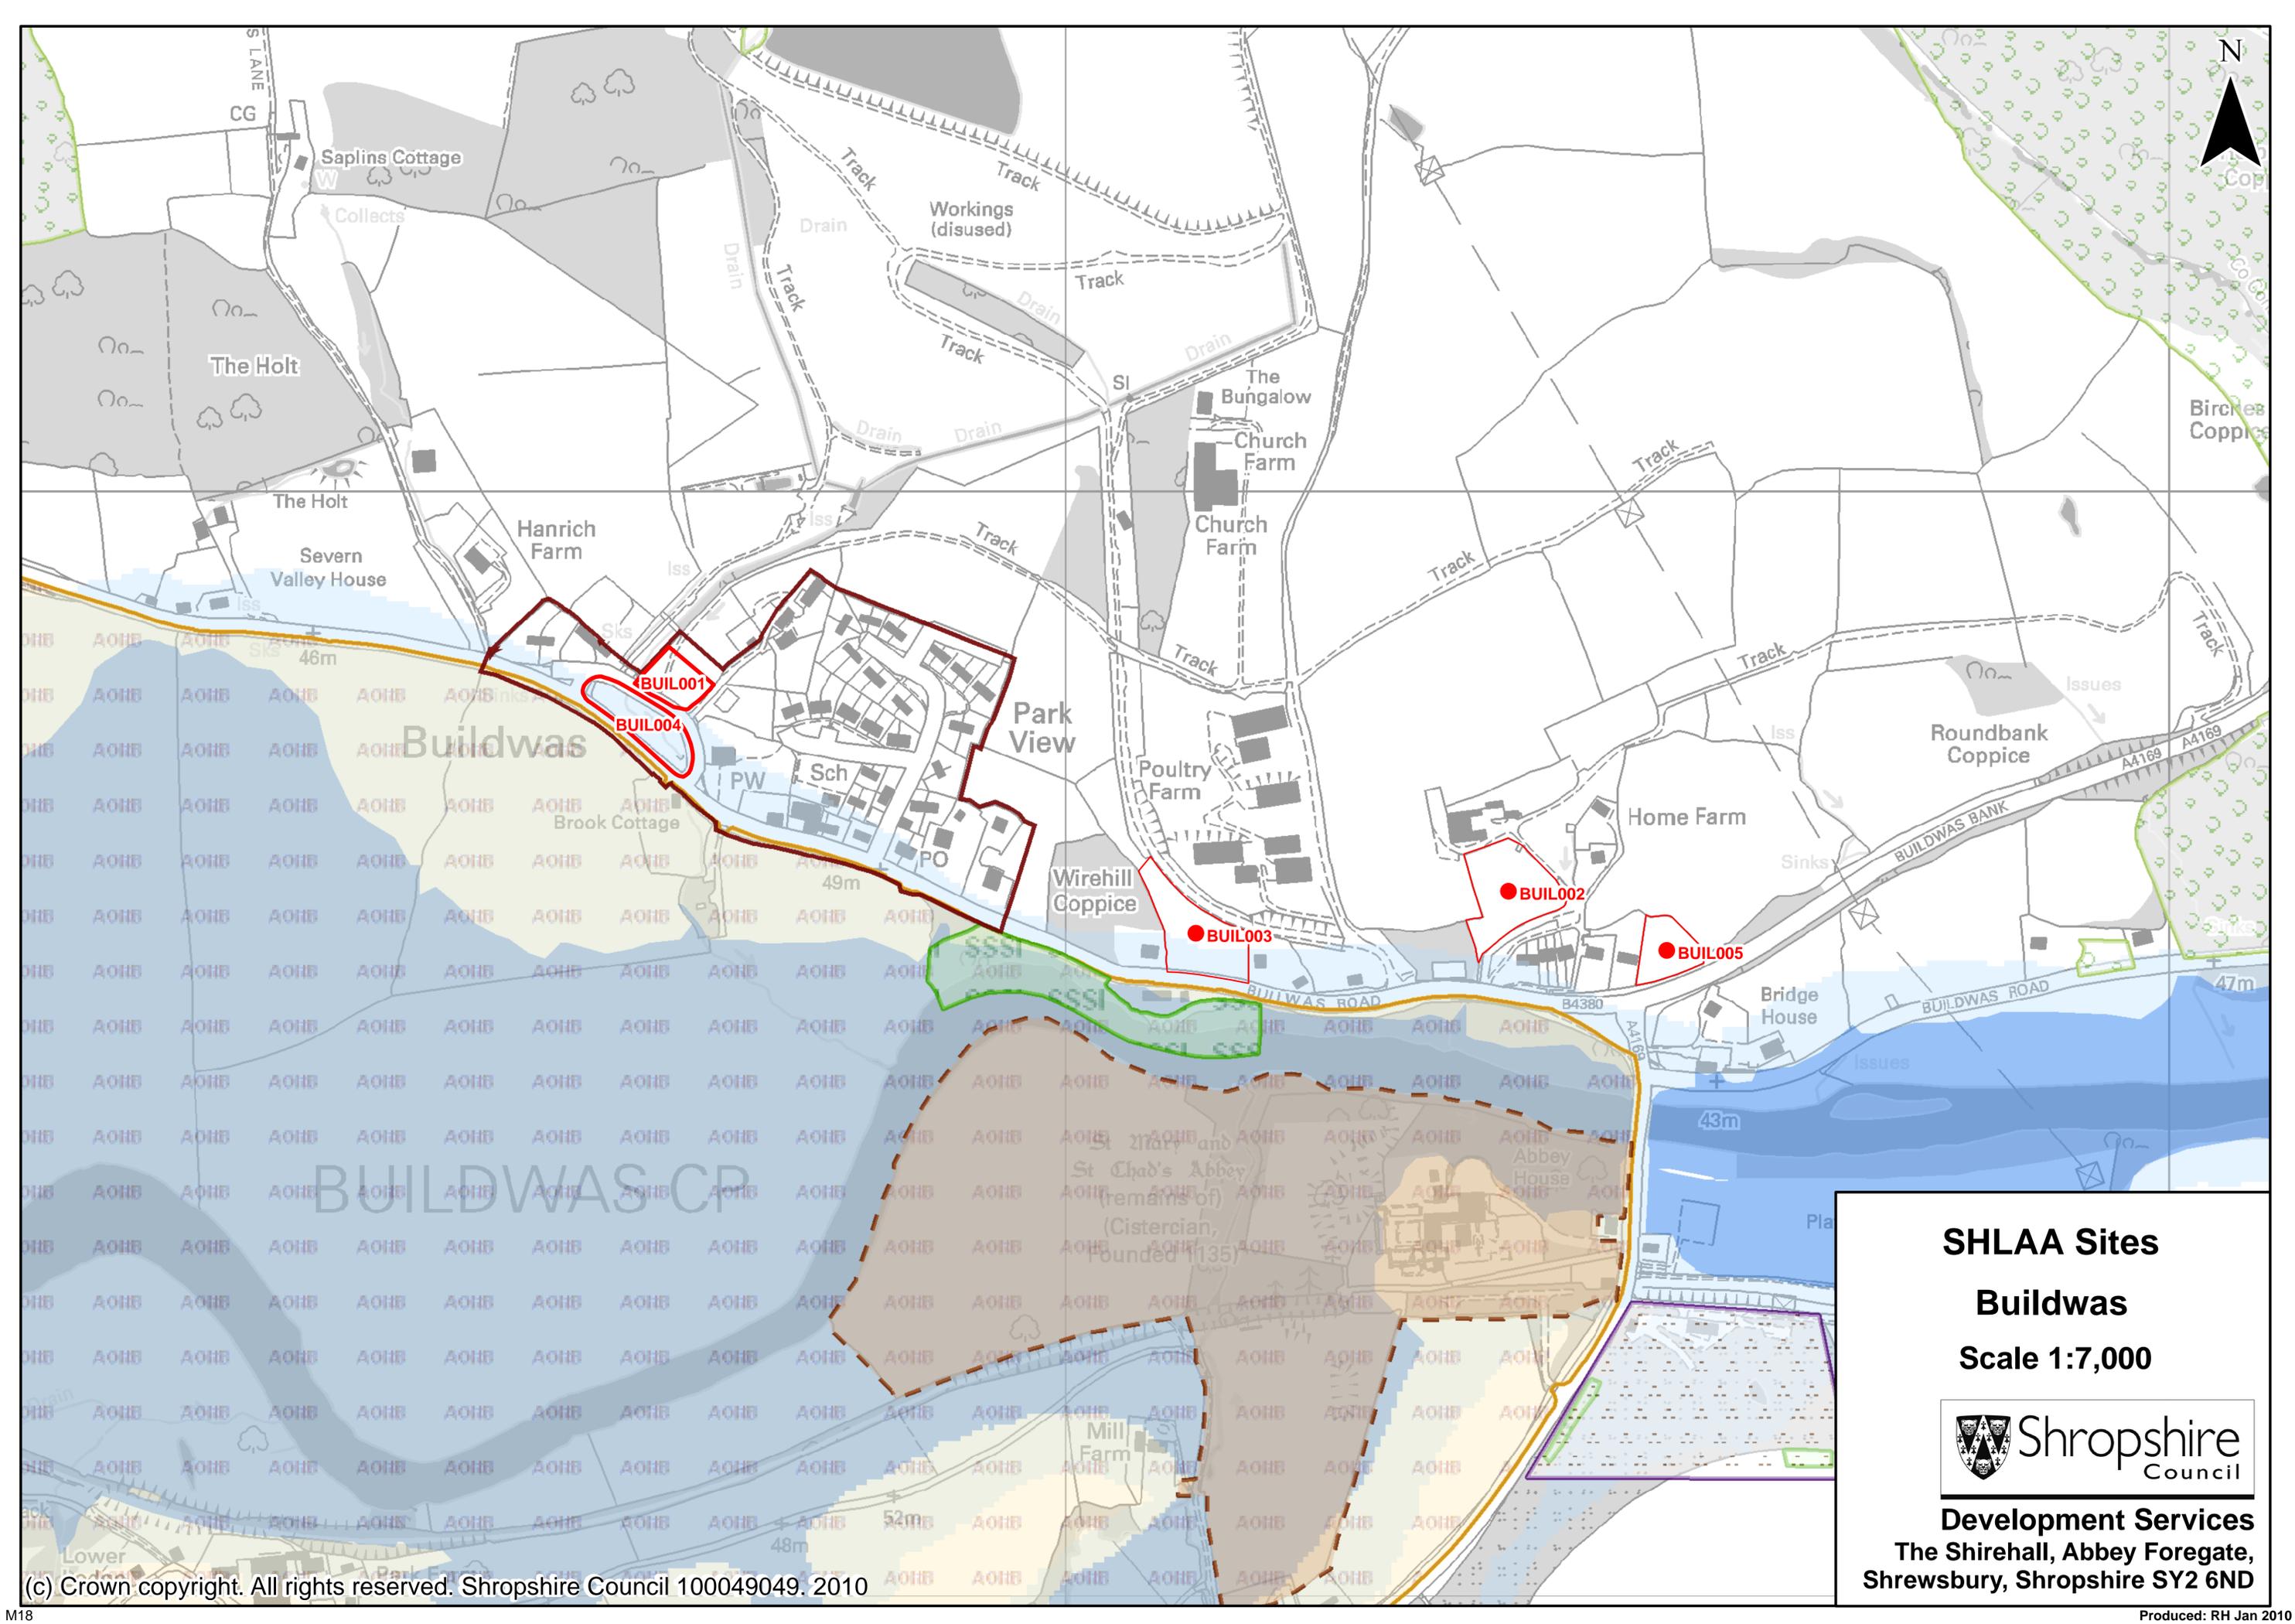


SHLAA Sites
Buildwas
Scale 1:7,000



Development Services
 The Shirehall, Abbey Foregate,
 Shrewsbury, Shropshire SY2 6ND

BURFORD CP

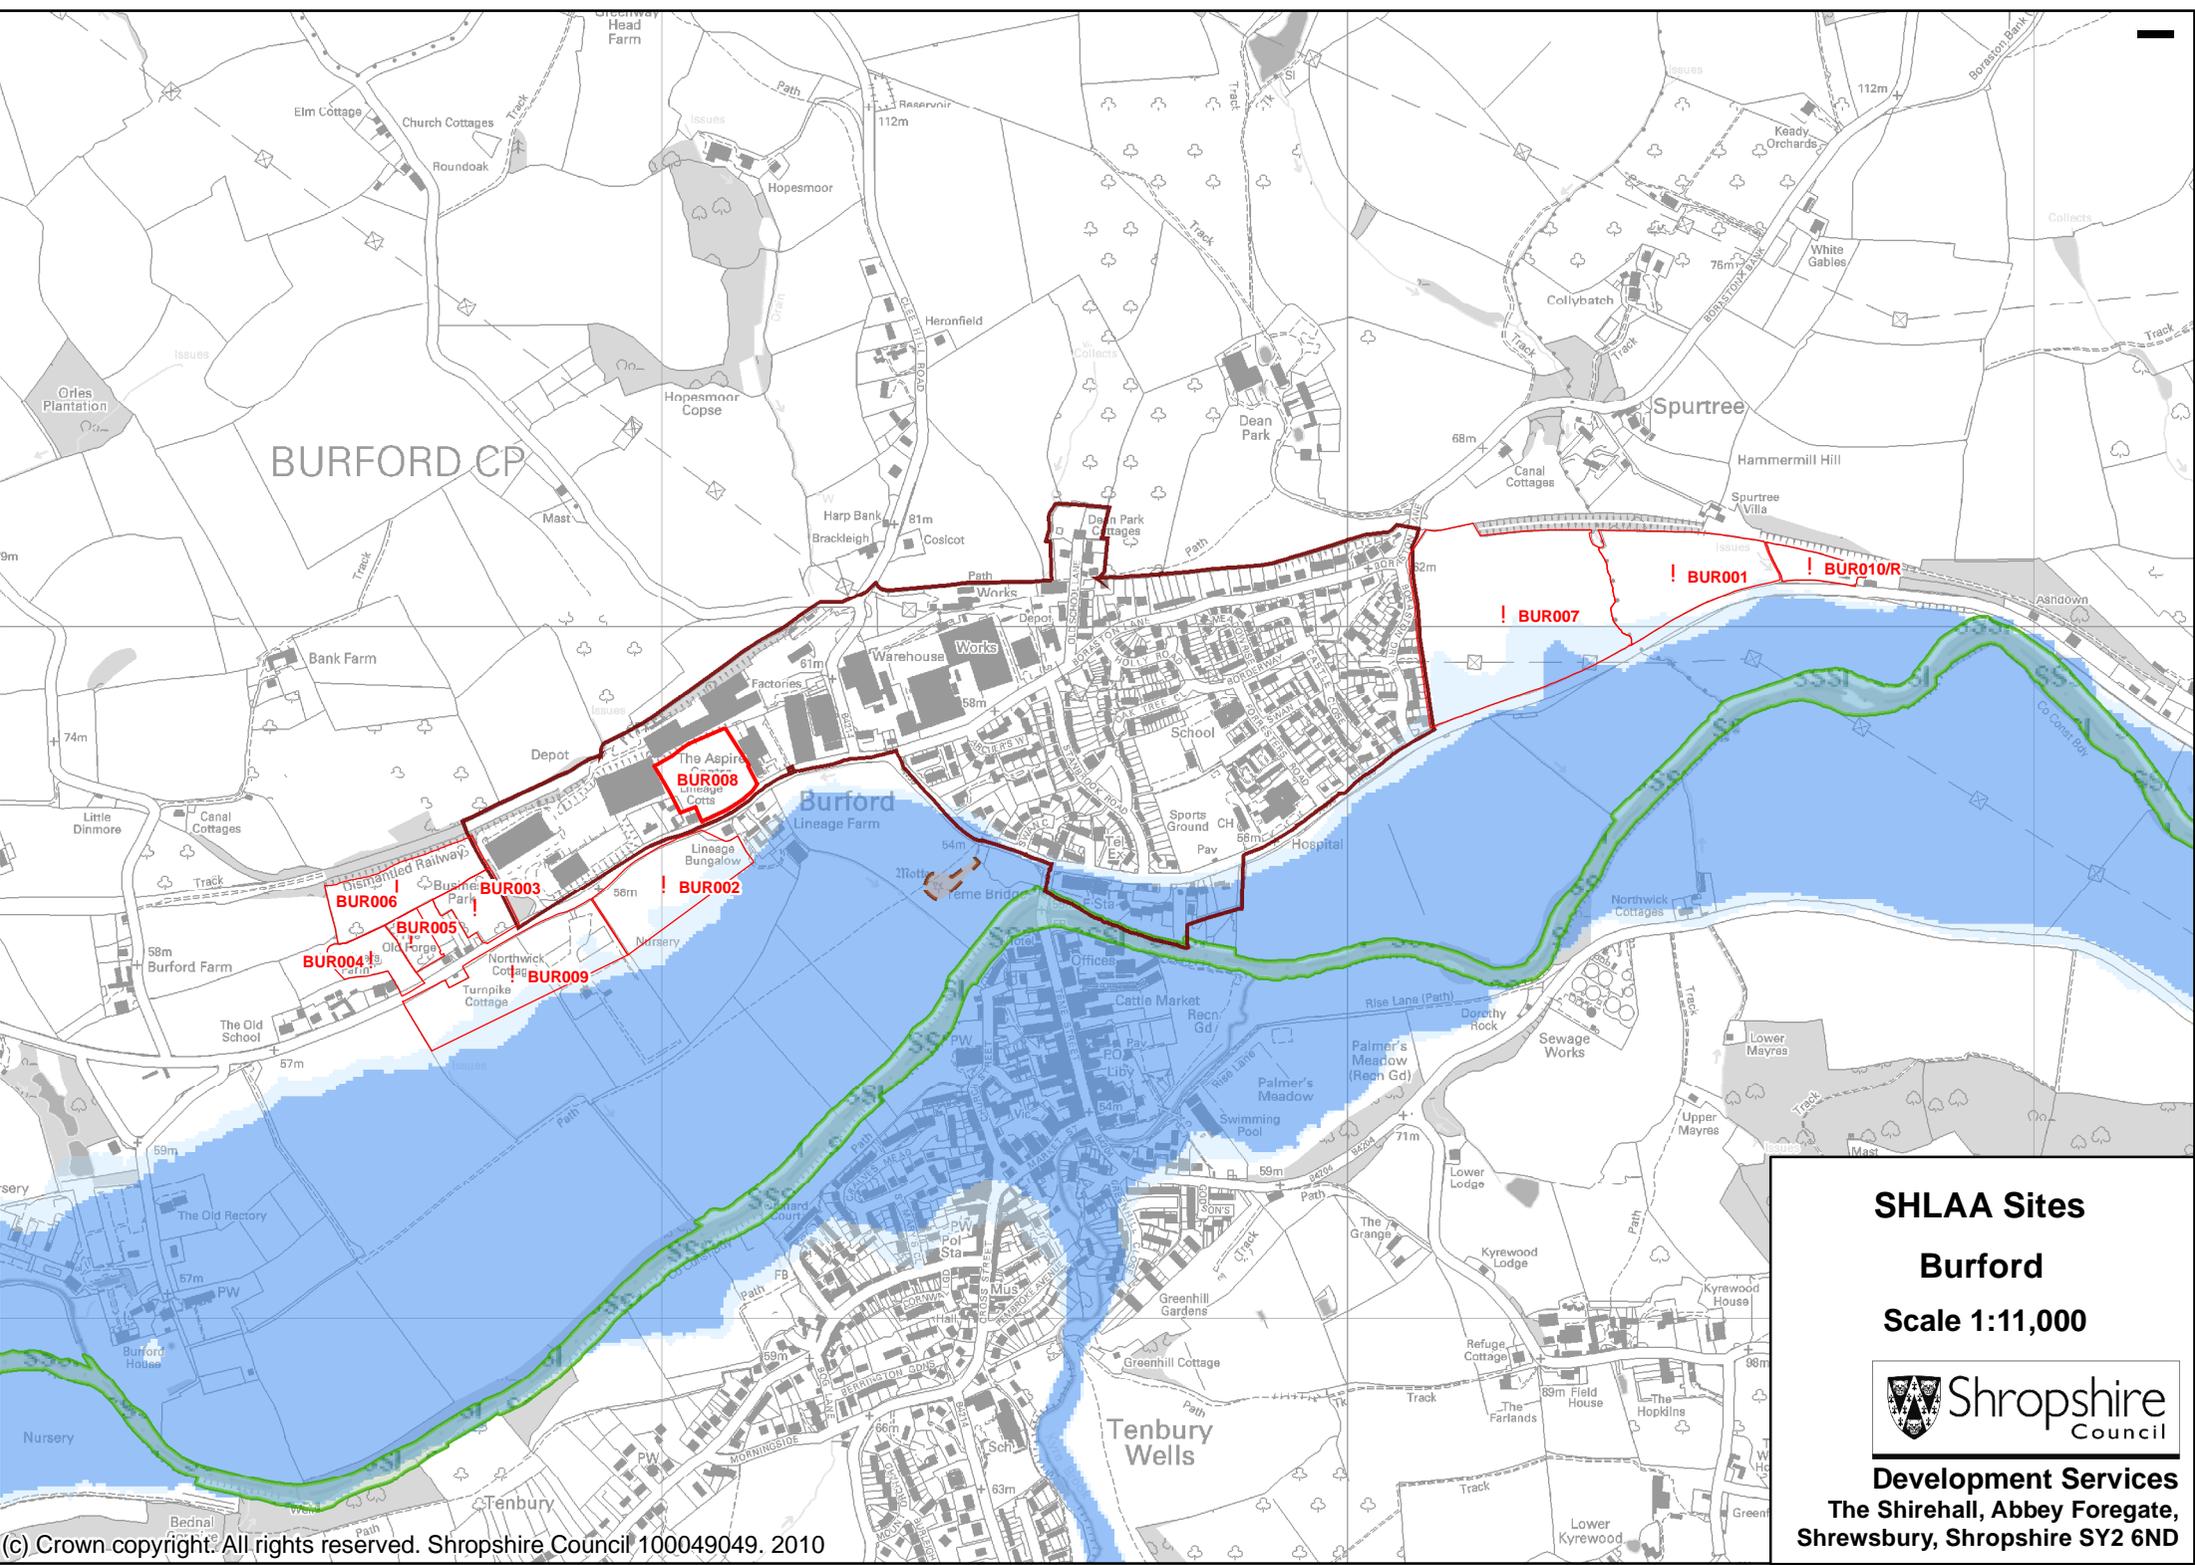

SHLAA Sites
Burford
Scale 1:11,000



Development Services
The Shirehall, Abbey Foregate,
Shrewsbury, Shropshire SY2 6ND