
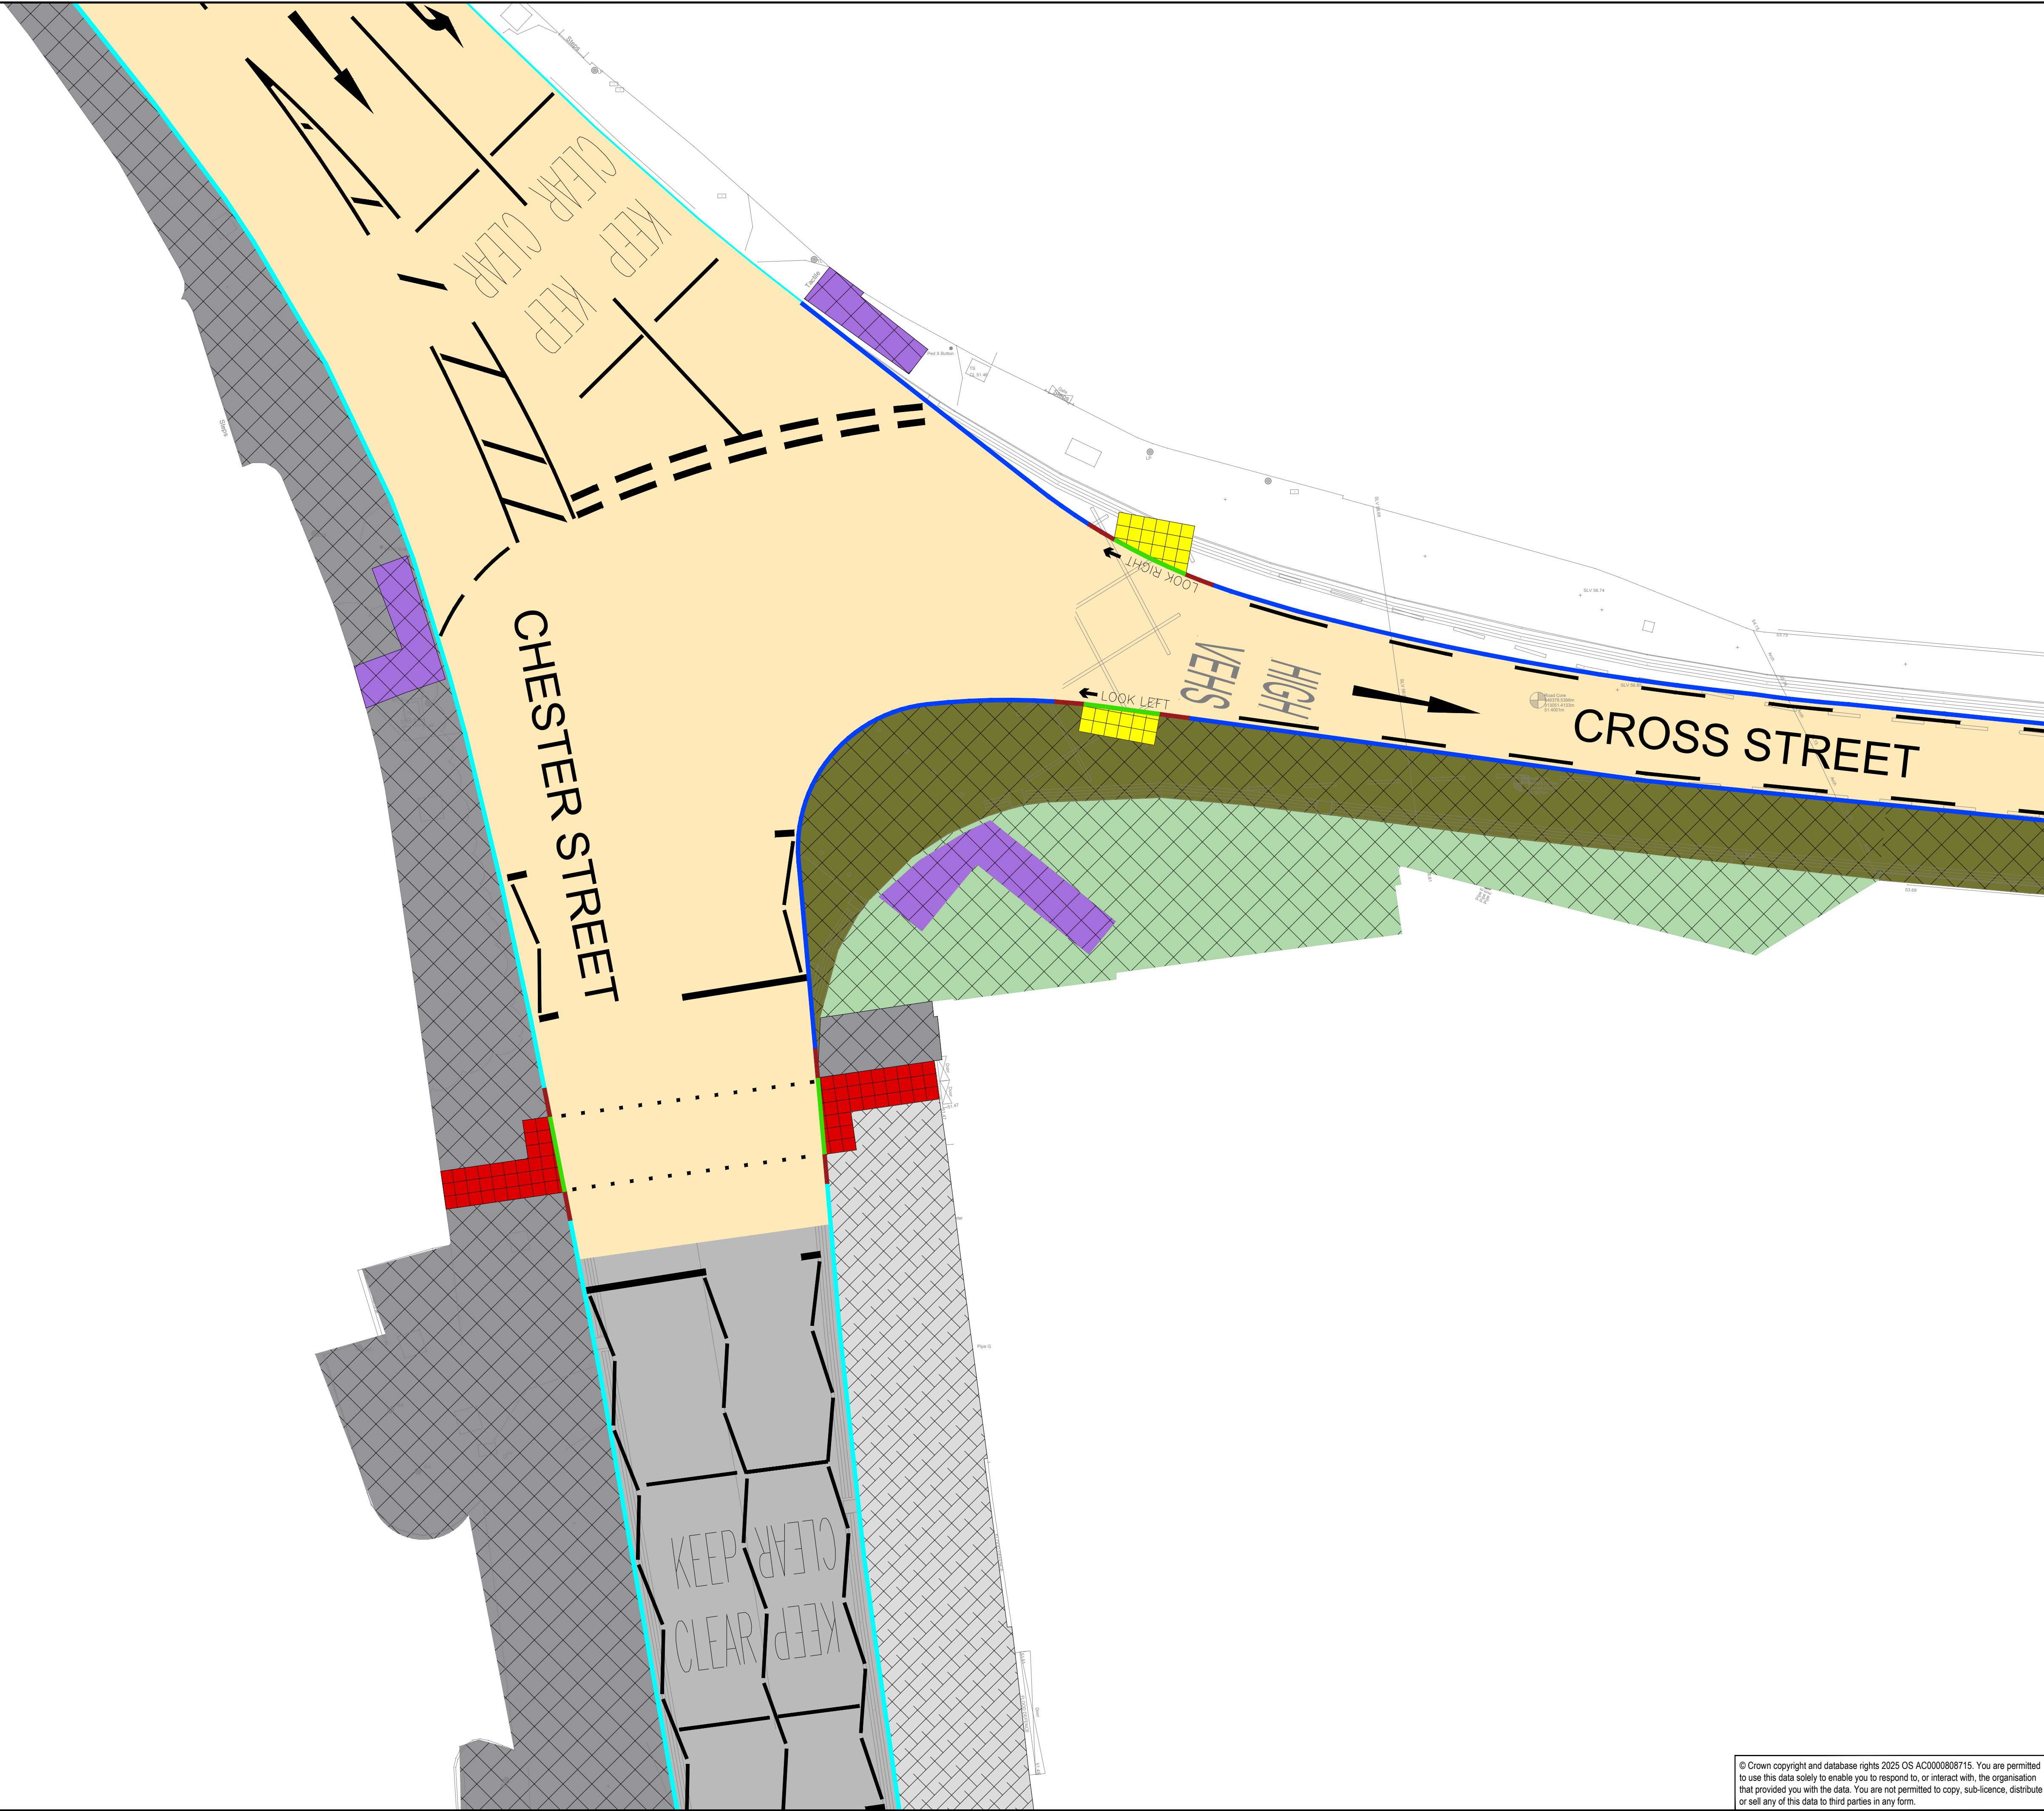


File name: G:\TRAFFIC\TRAFFIC SIGNALS\SCHEMES\24-25\LUF\AMENDED DRAWING.DWG, printed on 04 February 2025 11:45:14, by Balkin, Molly

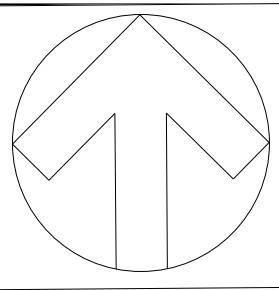

TRAFFIC SIGNALS KEY:

PROPOSED SIGNALISED PUFFIN CROSSING POINT

DRAWING STATUS:

S2 - FOR INFORMATION

wsp

2nd Floor Shirehall, Abbey Foregate, Shrewsbury, SY2 6ND, UK

T+ 44 (0) 1743 501060

wsp.com

CLIENT:

Shropshire Council

STEP/PROJECT:

LUF2 - Transforming Movement and Public Spaces in Shrewsbury

TITLE:

CHESTER STREET PUFFIN CROSSING PROPOSED LOCATION

SCALE @ A1:	1:100	CHECKED:	JU	APPROVED:	BS
PROJECT NO:	70107870	DESIGNED:	MAB	DRAWN:	MAB
				DATE:	FEB 2025
DRAWING No:	70107870-WSP-GEN-LUF-DR-CH-100-101				REV:
					P01

© WSP UK Ltd