

AREA 9 MAC - EMERGENCY DIVERSION ROUTES

A49 Trunk Road Southbound Closure A5 Shrewsbury Bypass
To B4371 Church Stretton

Route Identification Number



EDR No: T069-A49-S-69011-TT65

T66

ROUTE CARD No.



This map is based upon Ordnance Survey material with the permission of Ordnance Survey on behalf of the Controller of Her Majesty's Stationary Office © Crown copyright. Unauthorised reproduction infringes Crown copyright and may lead to prosecution or civil proceedings. Highways Agency 100018928 2010

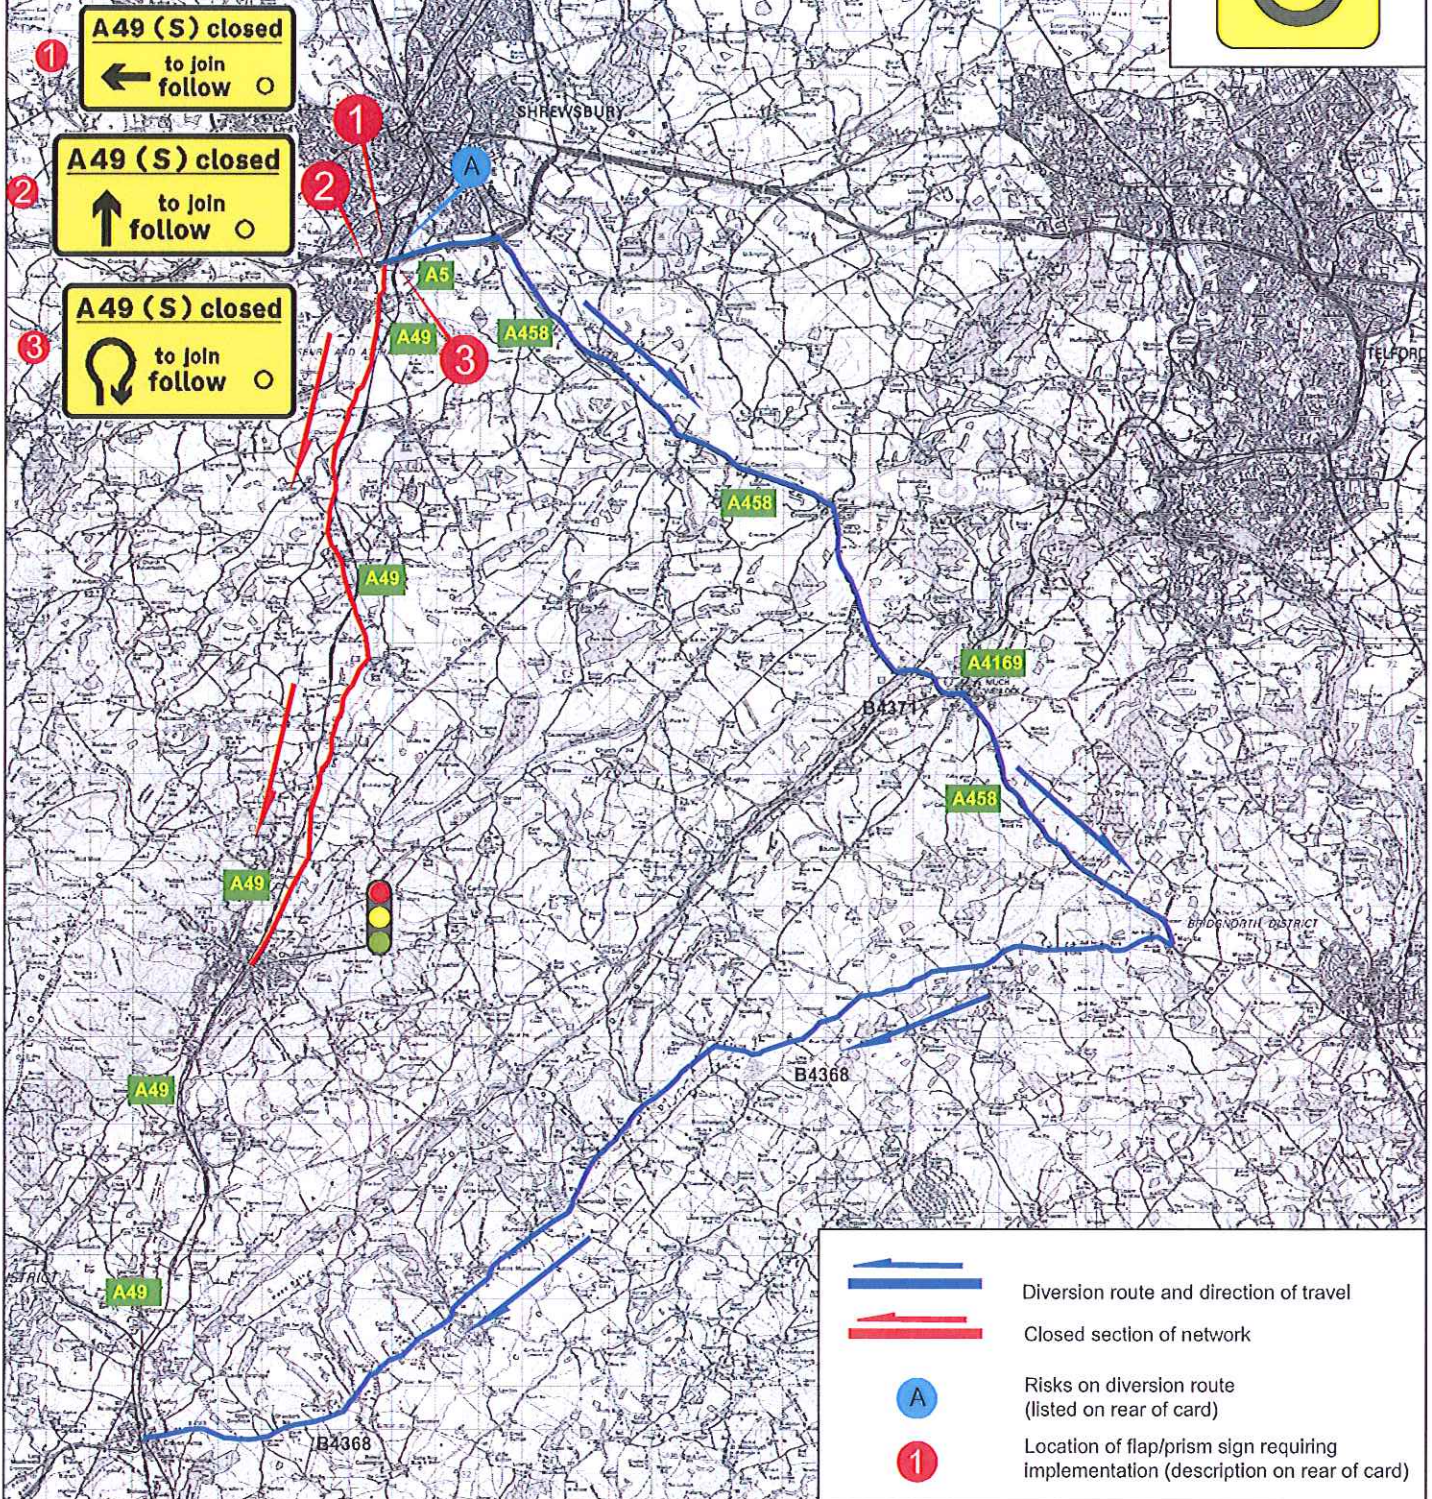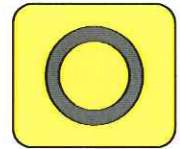

HA HIGHWAYS
AGENCY

Drawing Number: 9/206662/DR/69011/1	Drawn By: Date: BF APRIL 10	Scale: N.T.S.	Checked By: Date: RB 22/09/10	Approved By: Date: SA 22/09/10	Revision: FINAL Rev 2
--	----------------------------------	------------------	------------------------------------	-------------------------------------	--------------------------

AREA 9 MAC - EMERGENCY DIVERSION ROUTES

A49 Trunk Road Southbound Closure A5 Shrewsbury Bypass To B4371 Church Stretton

T66

ROUTE CARD No.

Route Identification Number

EDR No: T069-A49-S-69011-TT65

ROUTE DESCRIPTION

- At the junction of A5/A49 take the exit to A5 eastbound.
- Leave the A5 at its junction with A458 and take the A458 southbound.
- Continue along A458 southbound to its junction with B4368 at Morville.
- Take the B4368 westbound and rejoin the A49 at Craven Arms.

(Route length = 35.2 miles)



PHYSICAL IMPLEMENTATION

- 1 Set up Flap Sign located on A5112 southbound approach to A5 Hereford Road Roundabout.
 - 2 Set up Flap Sign located on A5 eastbound approach to Hereford Road Roundabout.
 - 3 Set up Flap Sign located on A5 westbound approach to Hereford Road Roundabout.
- Initiate agreed Tactical (and Strategic) Variable Message Signing Plans.
 - Once Trunk Road is re-opened to traffic, close flap signs in the same order as opening them, and close down VMS Plans

RISK MITIGATION

- A Hold all AILs, transporters, large cranes, selected AILs, etc on network.

CONTACTS

National Traffic Control Centre
West Midlands Regional Control Centre
Amey Network Control Centre
Worcestershire County Council
West Mercia Police

Refer to general contact list for contact numbers

Drawing Number:

9/206662/DR/69011/2

Drawn By: Date:

BF | APRIL 10

Scale:

N.T.S.

Checked By: Date:

RB | 22/09/10

Approved By: Date:

SA | 22/09/10

Revision:

FINAL Rev 2