


- General Notes**
1. All dimensions shown are in millimetres unless otherwise stated and levels in metres to Ordnance Datum.
  2. Do not scale from the drawing. All dimensions must be checked/verified on site - if in doubt ask.
  3. This drawing is to be read in conjunction with all relevant Architect, Engineers and Specialist drawings and specifications.
  4. Any discrepancies noted on site are to be reported to the Engineer immediately.
  5. Not to be used for selling out.

- Flood Zone 2 (100 year)
- 100 year + Climate Change
- Flood Zone 3 (1000 year)
- Area to modify river bank

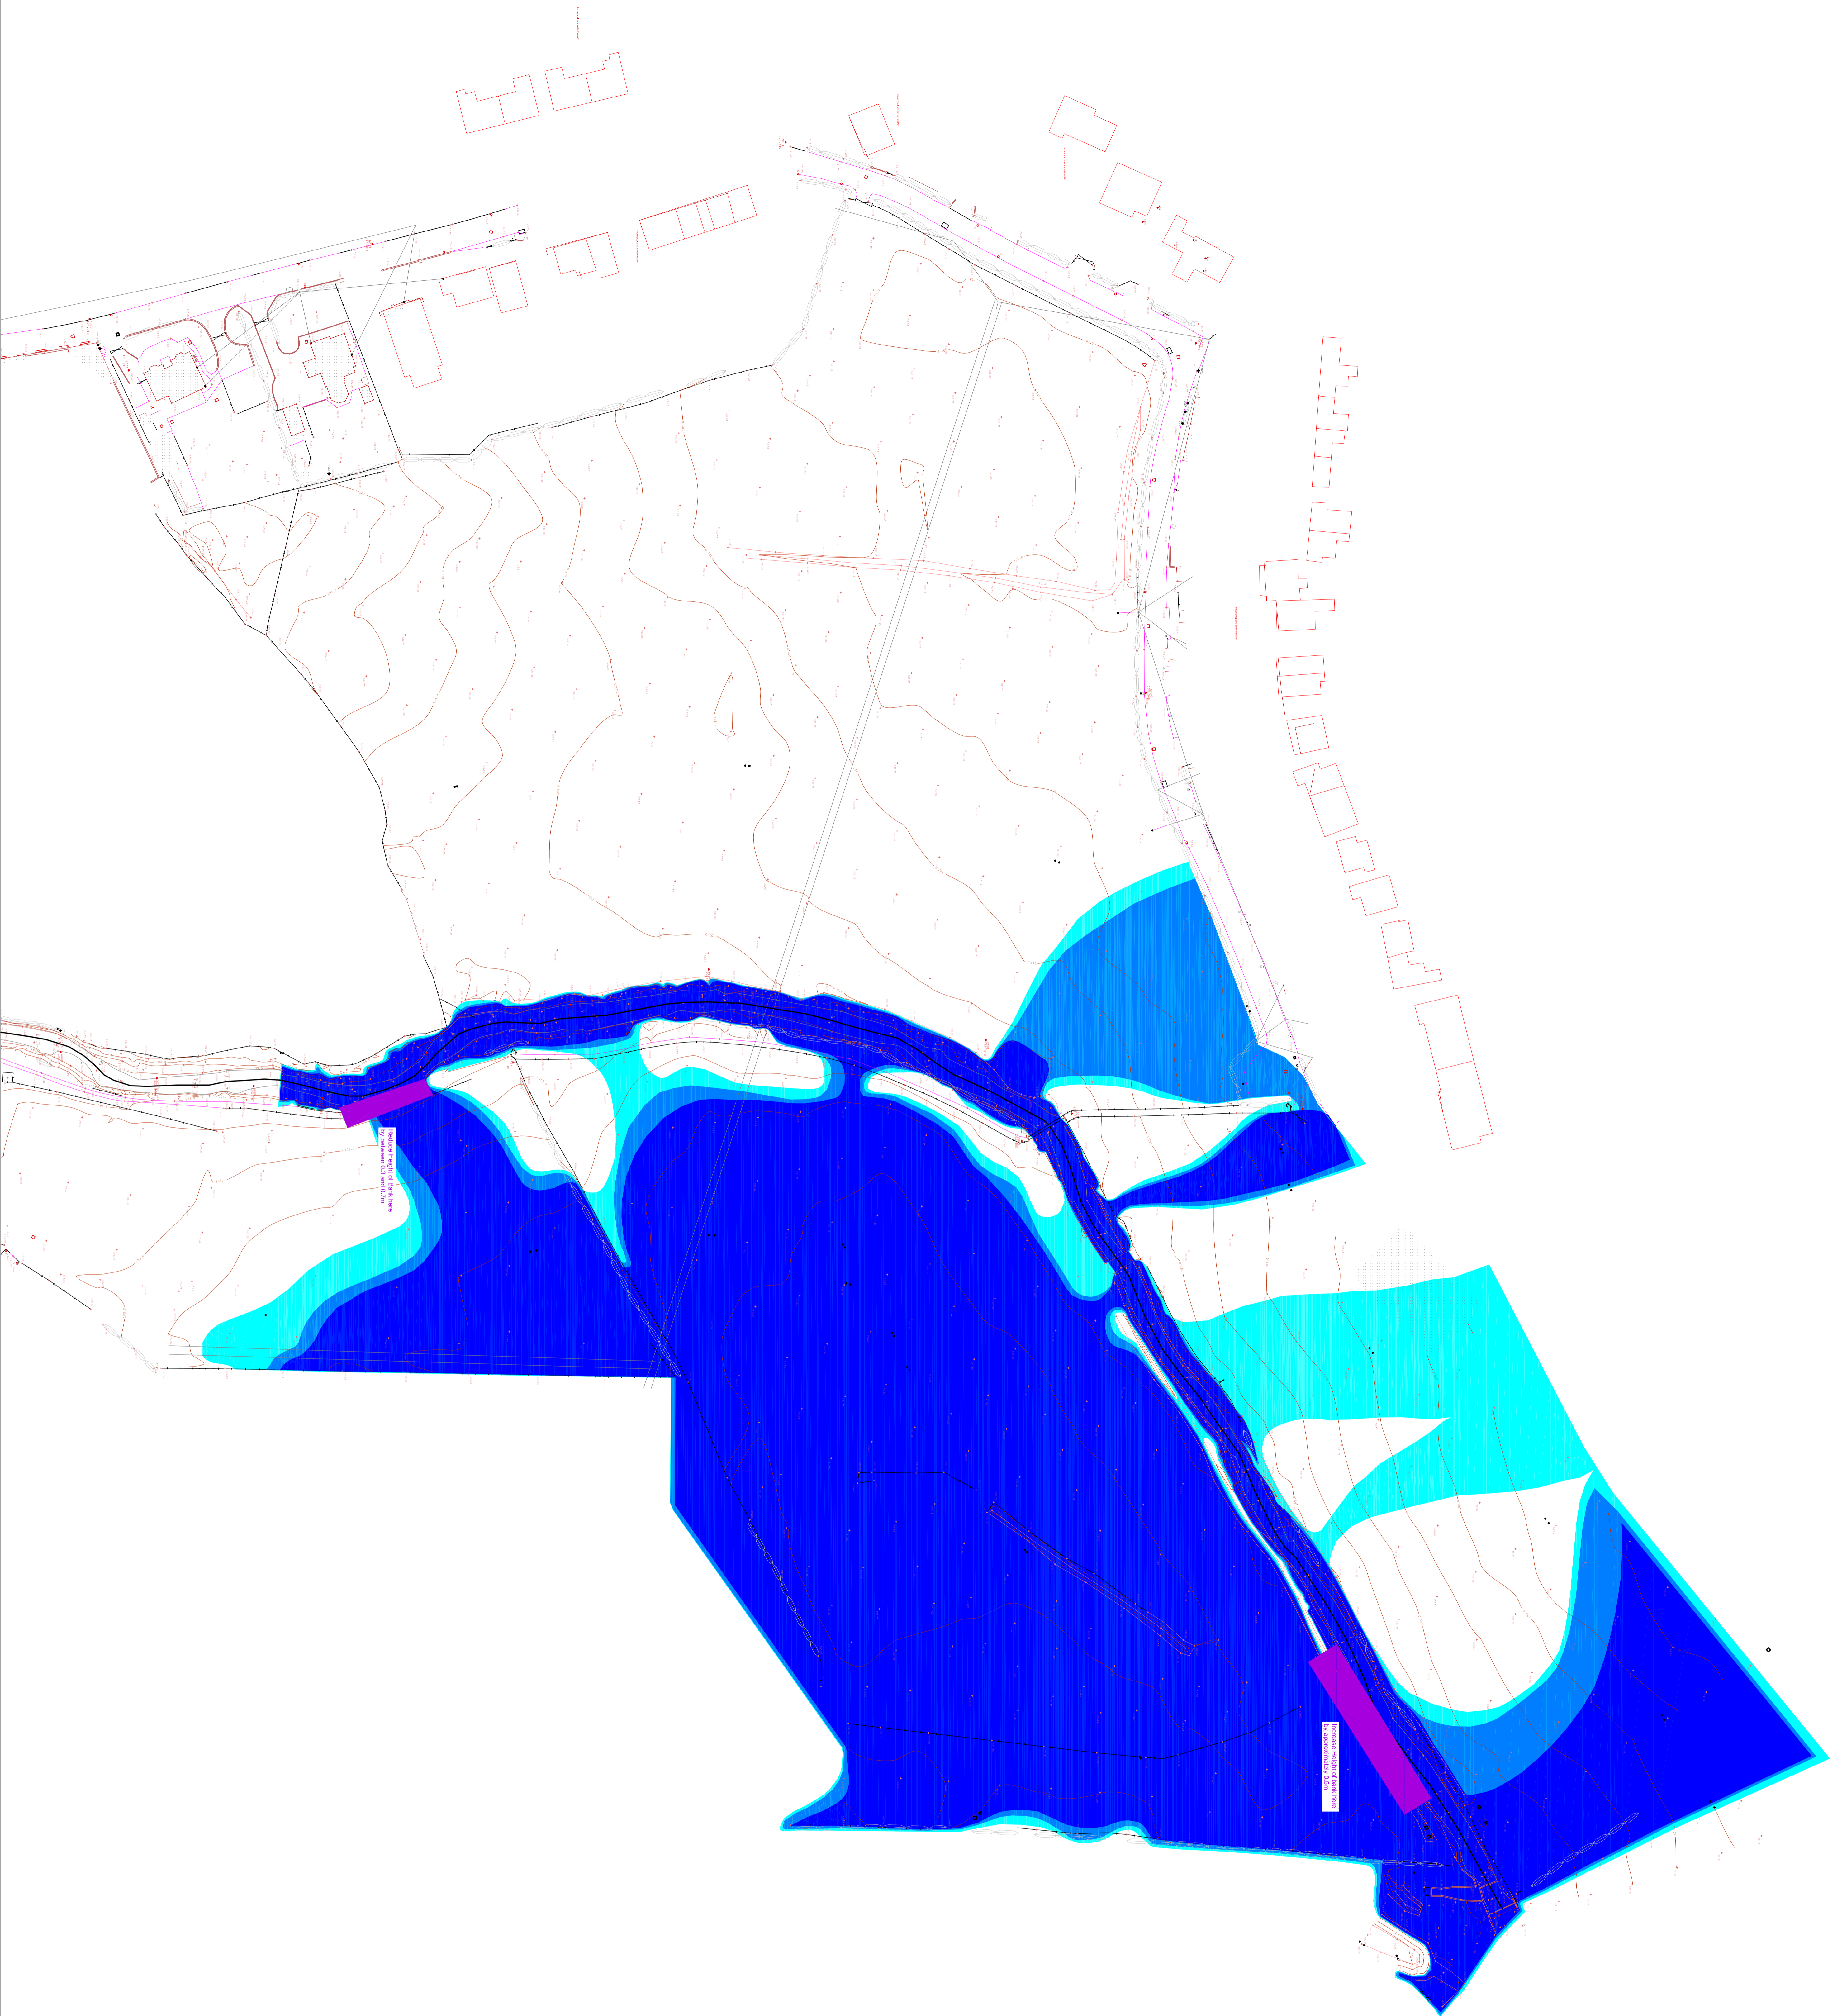

Rev.	Modification	Date	Drawn	Checked	Approved

**JBA consulting**  
 144 Oldfield Road, Borehamwood, Hertfordshire, SG8 5JF  
 0456 372222  
 0456 372222  
 0456 372222

Other offices in: London, Newcastle, York, Edinburgh, Manchester, Nottingham, Birmingham, Cardiff, Southampton, Liverpool, Plymouth

for **Stewart & Harris Ltd.**  
 The Grove, Ministerley  
 Flood Risk Assessment  
 Proposed Flood Risk Mitigation Strategy

Digital File Name: 20200408-5 Reduce Right Bank Levels.dwg  
 Drawing Number: 20200408-045  
 Rev.: 1 of 1  
 Status: DWG/T

Scale: 1:500 @ A0  
 Designer: D. Taylor  
 Checker: D. Taylor  
 Date: 04/12/20

Approved: [Signature]

This document is the property of Stewart & Harris Limited. It is not to be reproduced or used in any way without the prior written permission of Stewart & Harris Limited.